



BRIDGE PLAN VIEW
SCALE: 1" = 10'

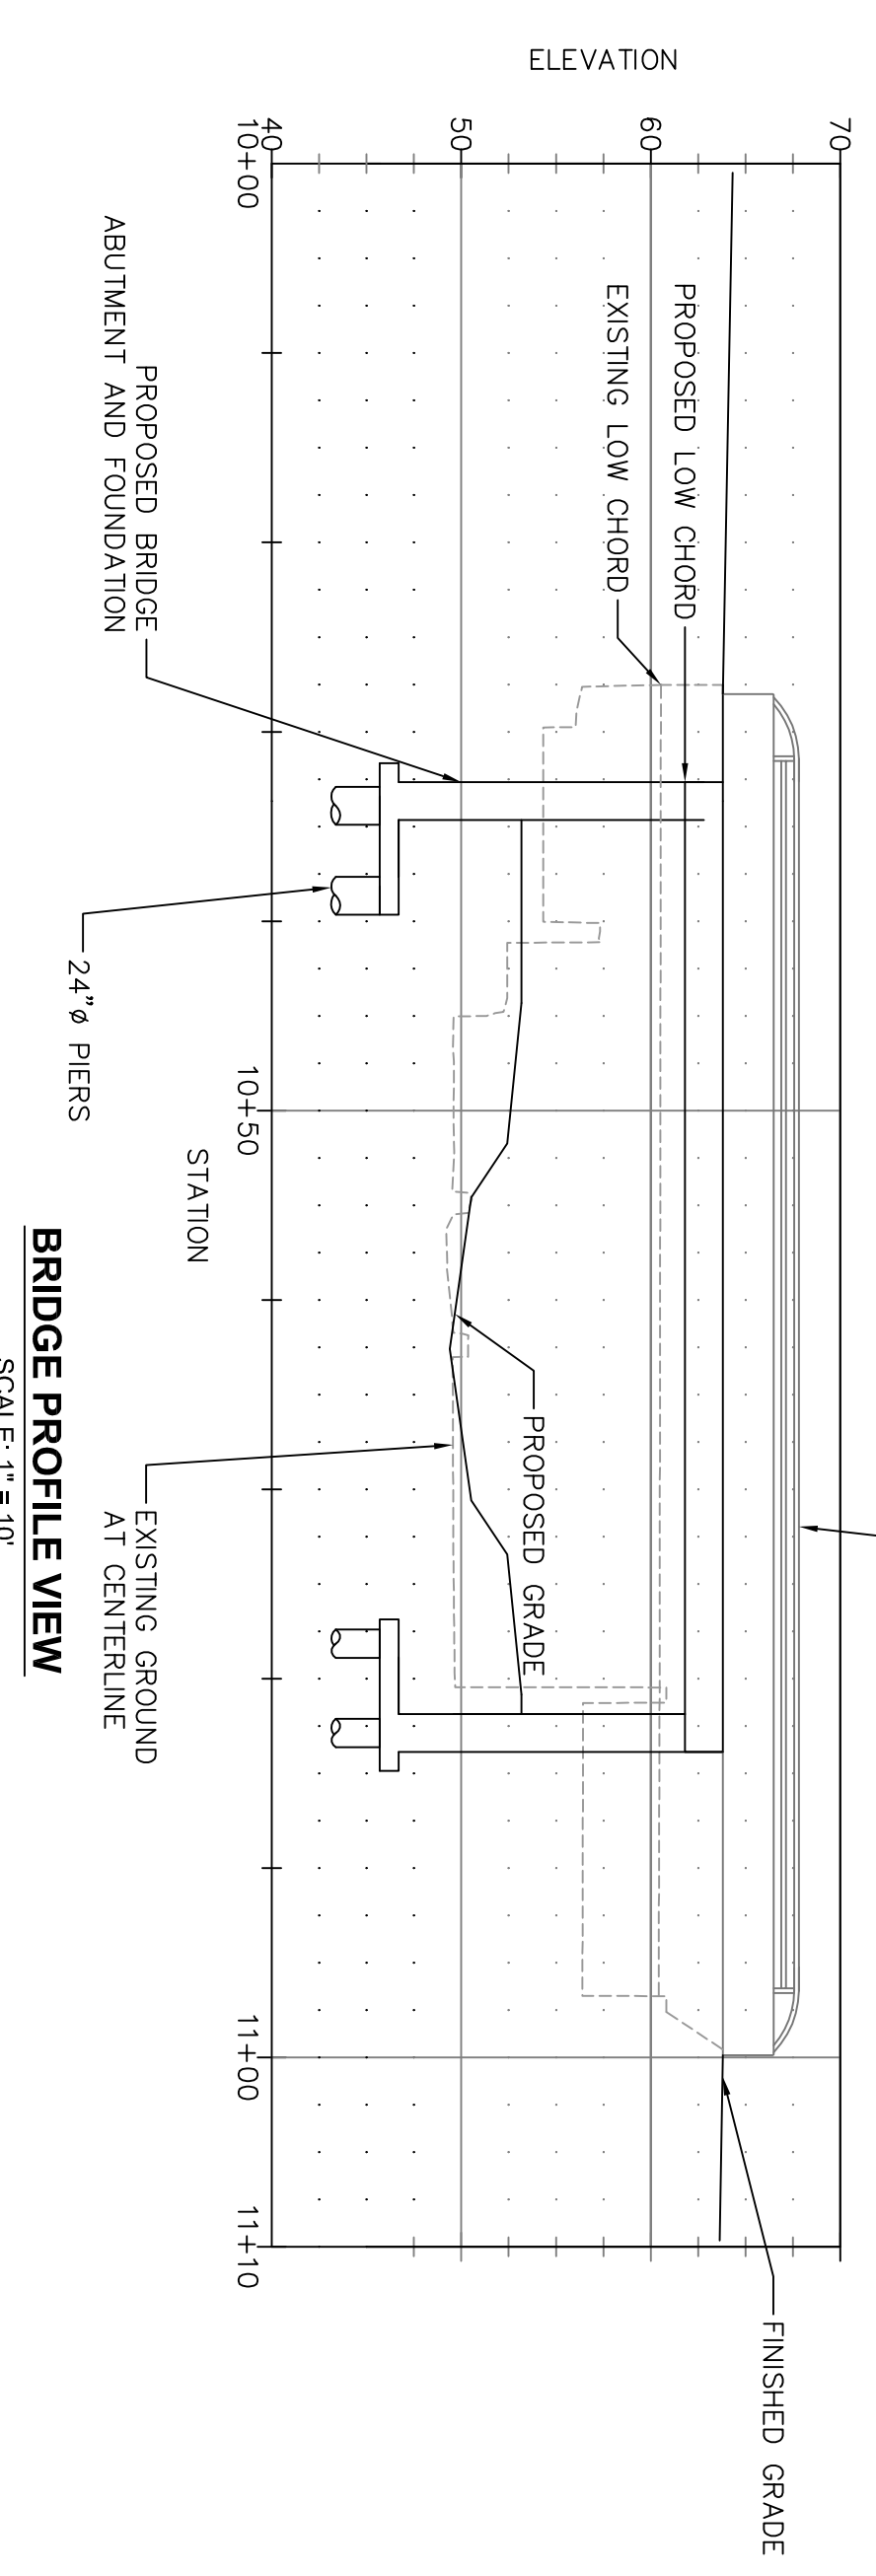


BRIDGE PROFILE VIEW
SCALE: 1" = 10'

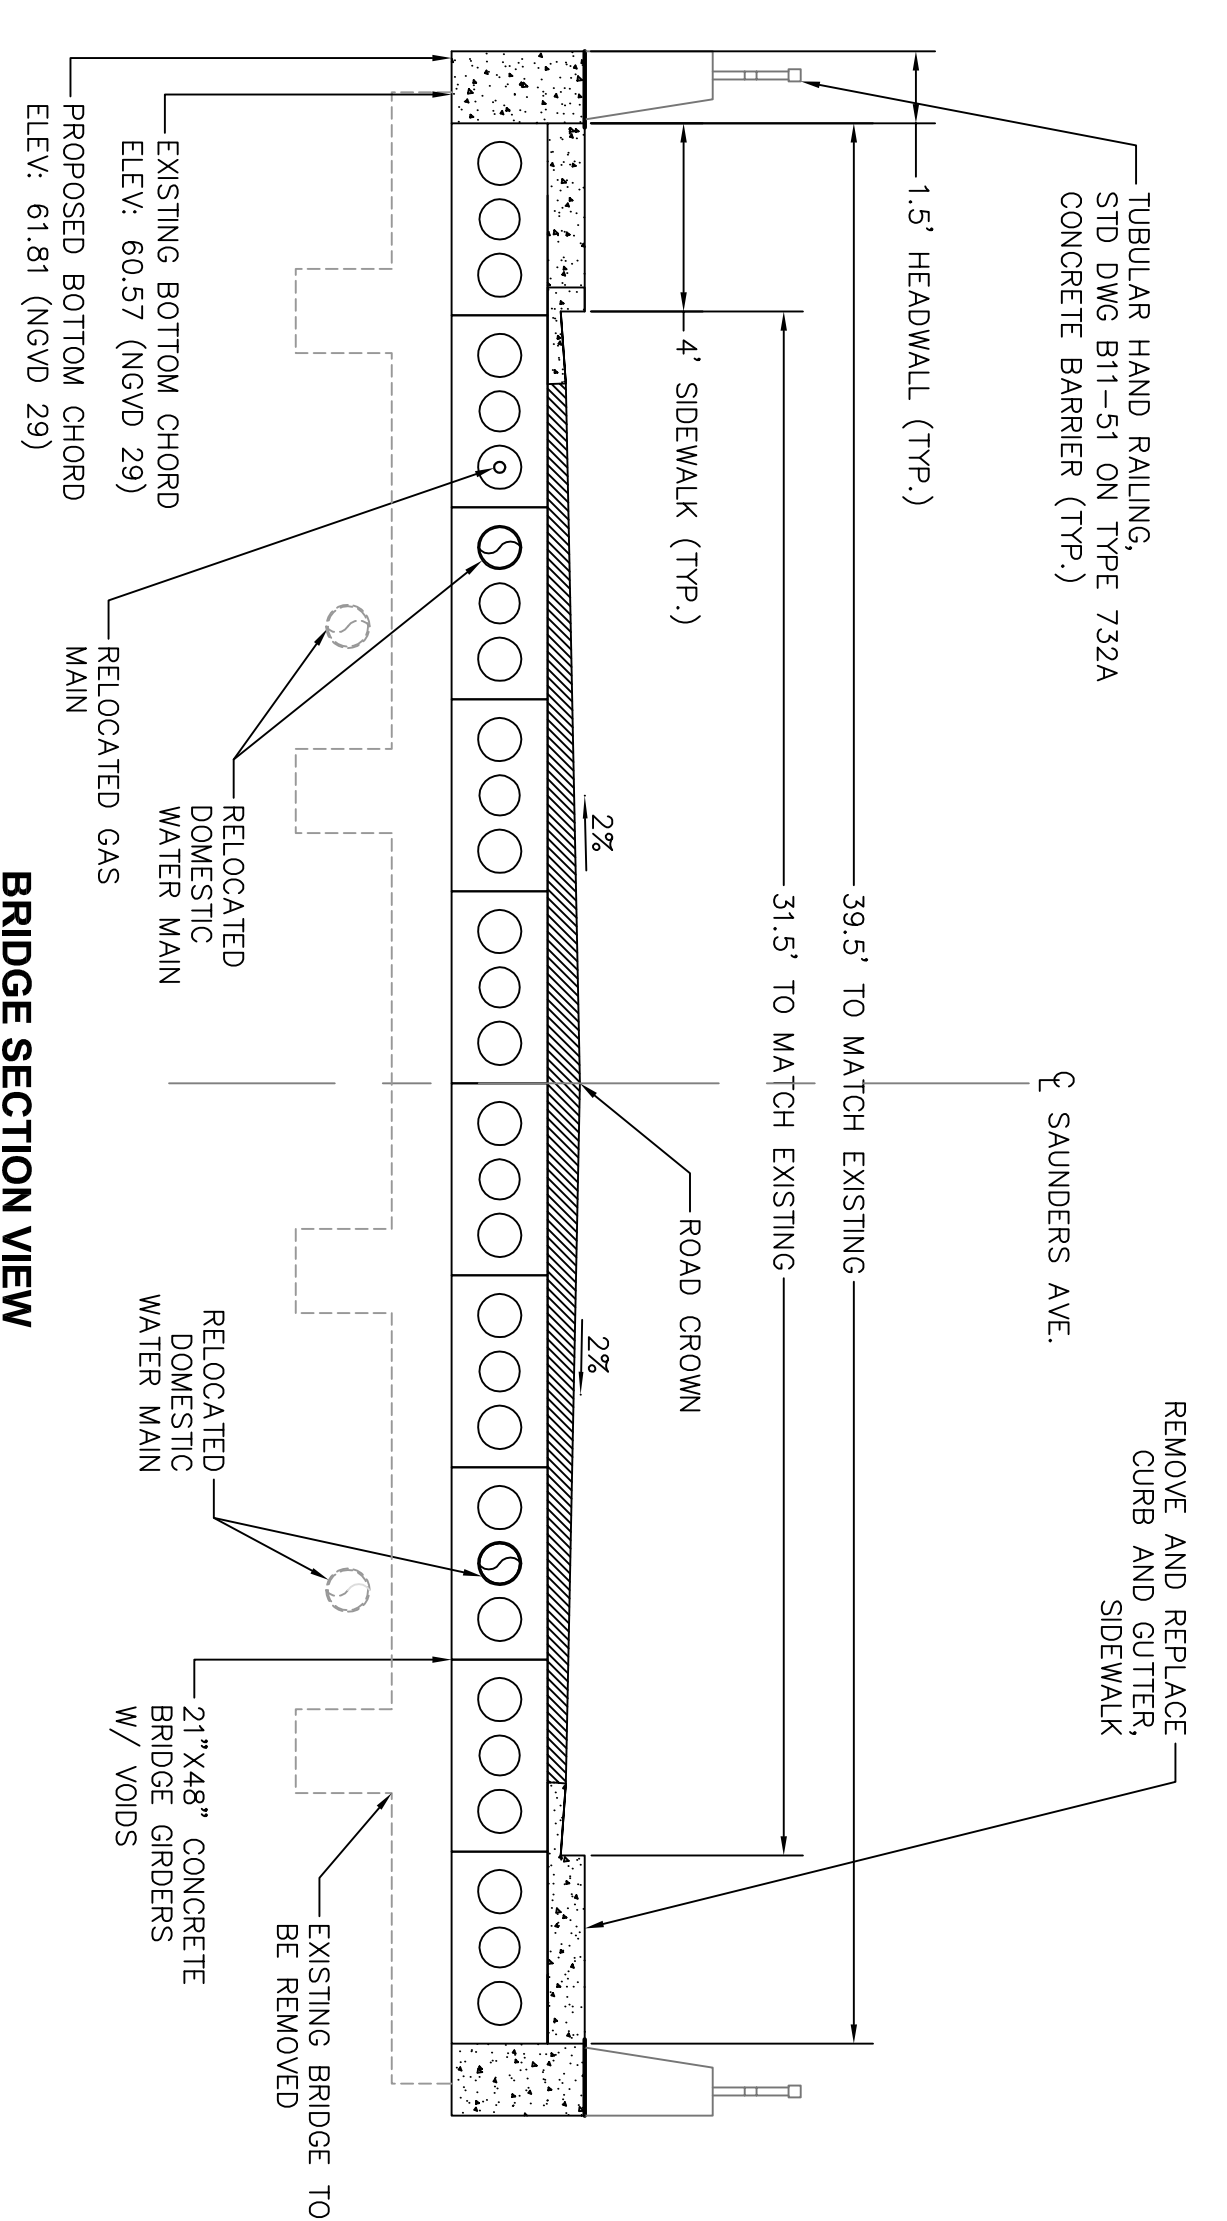

BRIDGE SECTION VIEW
SCALE: 1" = 10'

NOTE: PROPOSED BRIDGE DECK ELEVATION AT 64.3 FT (NGVD 29) WHICH IS 0.5 FT HIGHER THAN EXISTING BRIDGE DECK

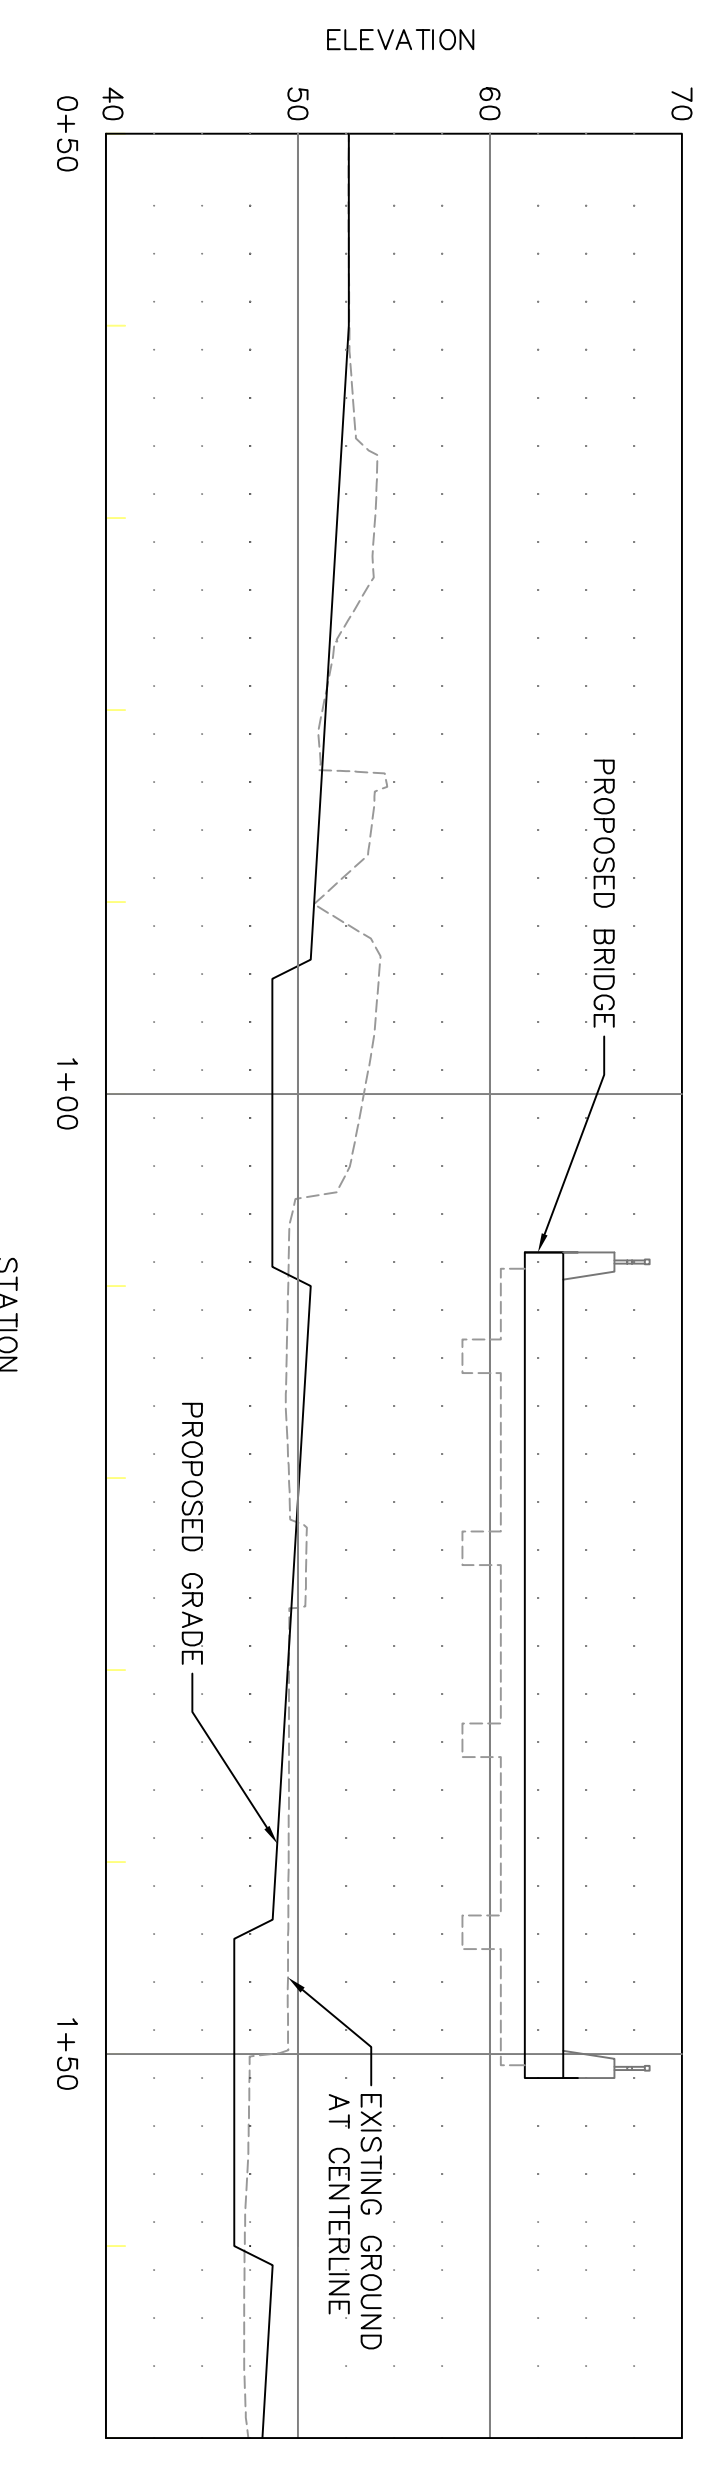

SAN ANSELMO CREEK PROFILE VIEW
SCALE: 1" = 10'

DESIGNED:	D.H. J.D.	No.	DATE	REVISION	BY	APPROVED
DRAFTED:	D.H.					
CHECKED:	J.D.					



Stetson Engineers Inc.
2171 E. Francisco Blvd., Suite K
San Rafael, CA, 94901
(415) 457-0701

**SAUNDERS AVE. BRIDGE OVER SAN ANSELMO CREEK
CORTE MADERA CREEK FISH PASSAGE
REPLACEMENT PROJECT**

**BRIDGE REPLACEMENT
GENERAL PLAN AND PROFILE
AND CROSS SECTION**

DRAFT
NOT FOR CONSTRUCTION

DATE:	DECEMBER 28, 2010
SCALE:	AS INDICATED
PROJECT NO.:	2318-01