



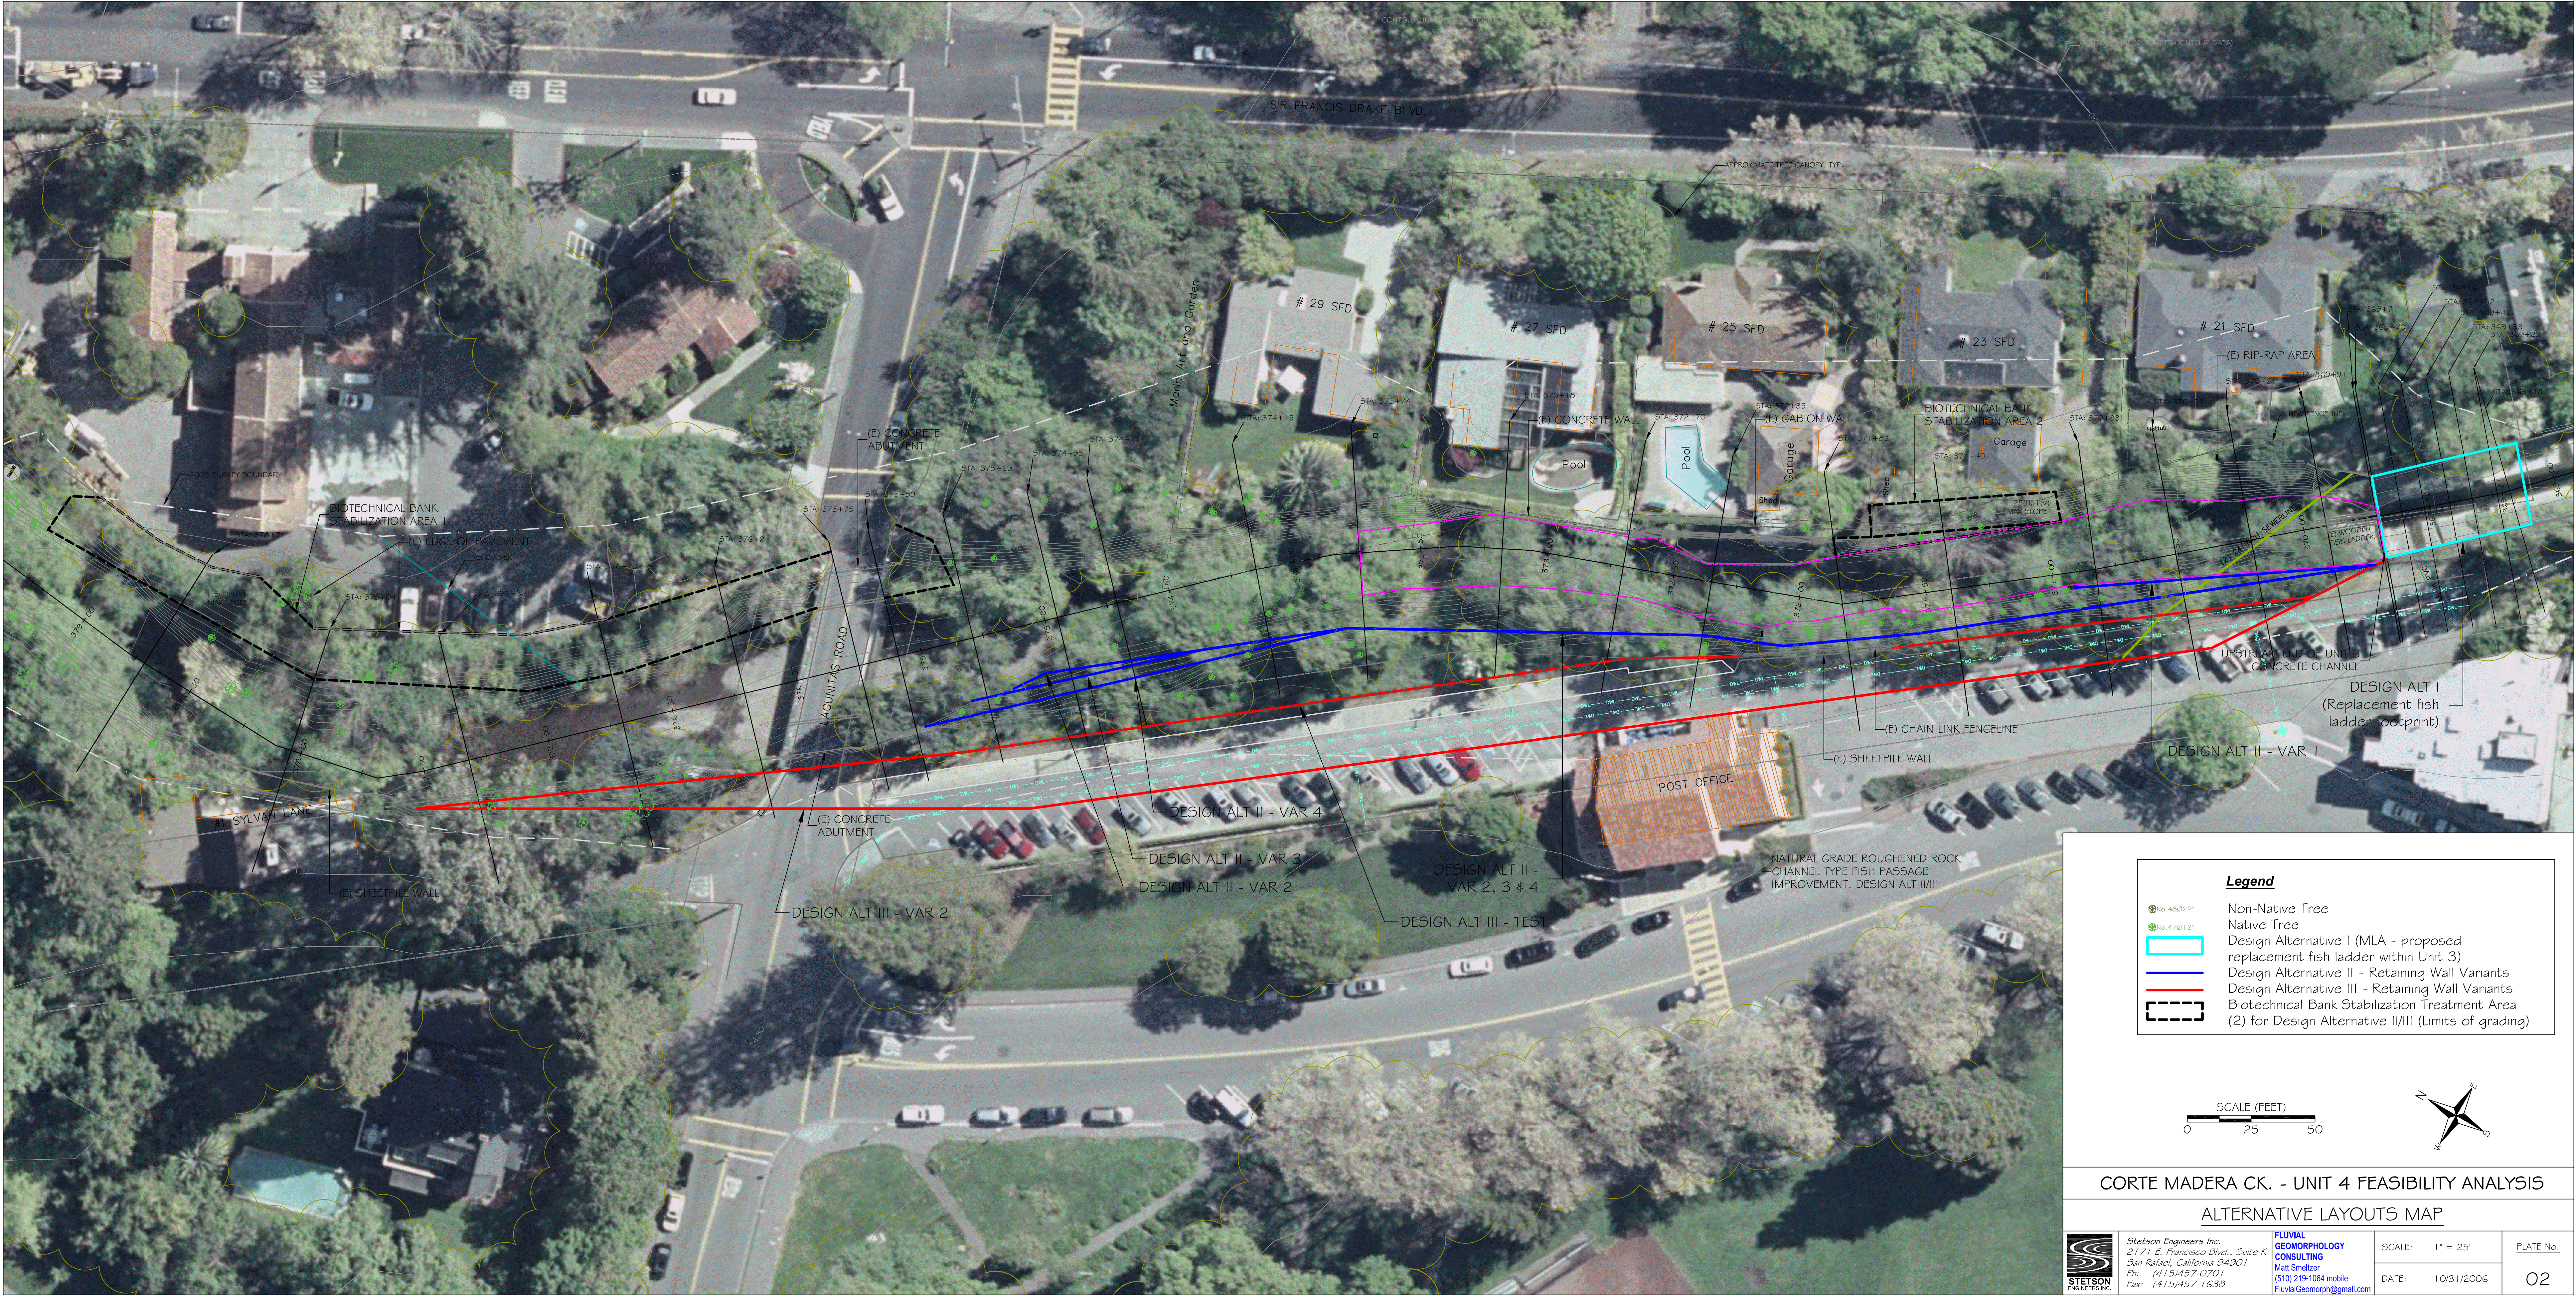

Legend

- Non-Native Tree
- Native Tree
- Design Alternative I (MLA - proposed replacement fish ladder within Unit 3)
- Design Alternative II - Retaining Wall Variants
- Design Alternative III - Retaining Wall Variants
- Biotechnical Bank Stabilization Treatment Area (2) for Design Alternative II/III (Limits of grading)

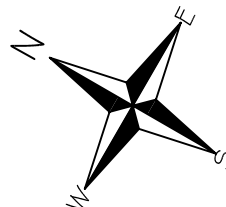

CORTE MADERA CK. - UNIT 4 FEASIBILITY ANALYSIS

ALTERNATIVE LAYOUTS MAP



Stetson Engineers Inc.
2171 E. Francisco Blvd., Suite K
San Rafael, California 94901
Ph: (415)457-0701
Fax: (415)457-1638

FLUVIAL
GEOMORPHOLOGY
CONSULTING
Matt Smeltzer
(510) 219-1064 mobile
FluvialGeomorph@gmail.com

SCALE: 1" = 25'
DATE: 10/31/2006

PLATE No.
02