




APRIL 2022

[illegible][illegible]

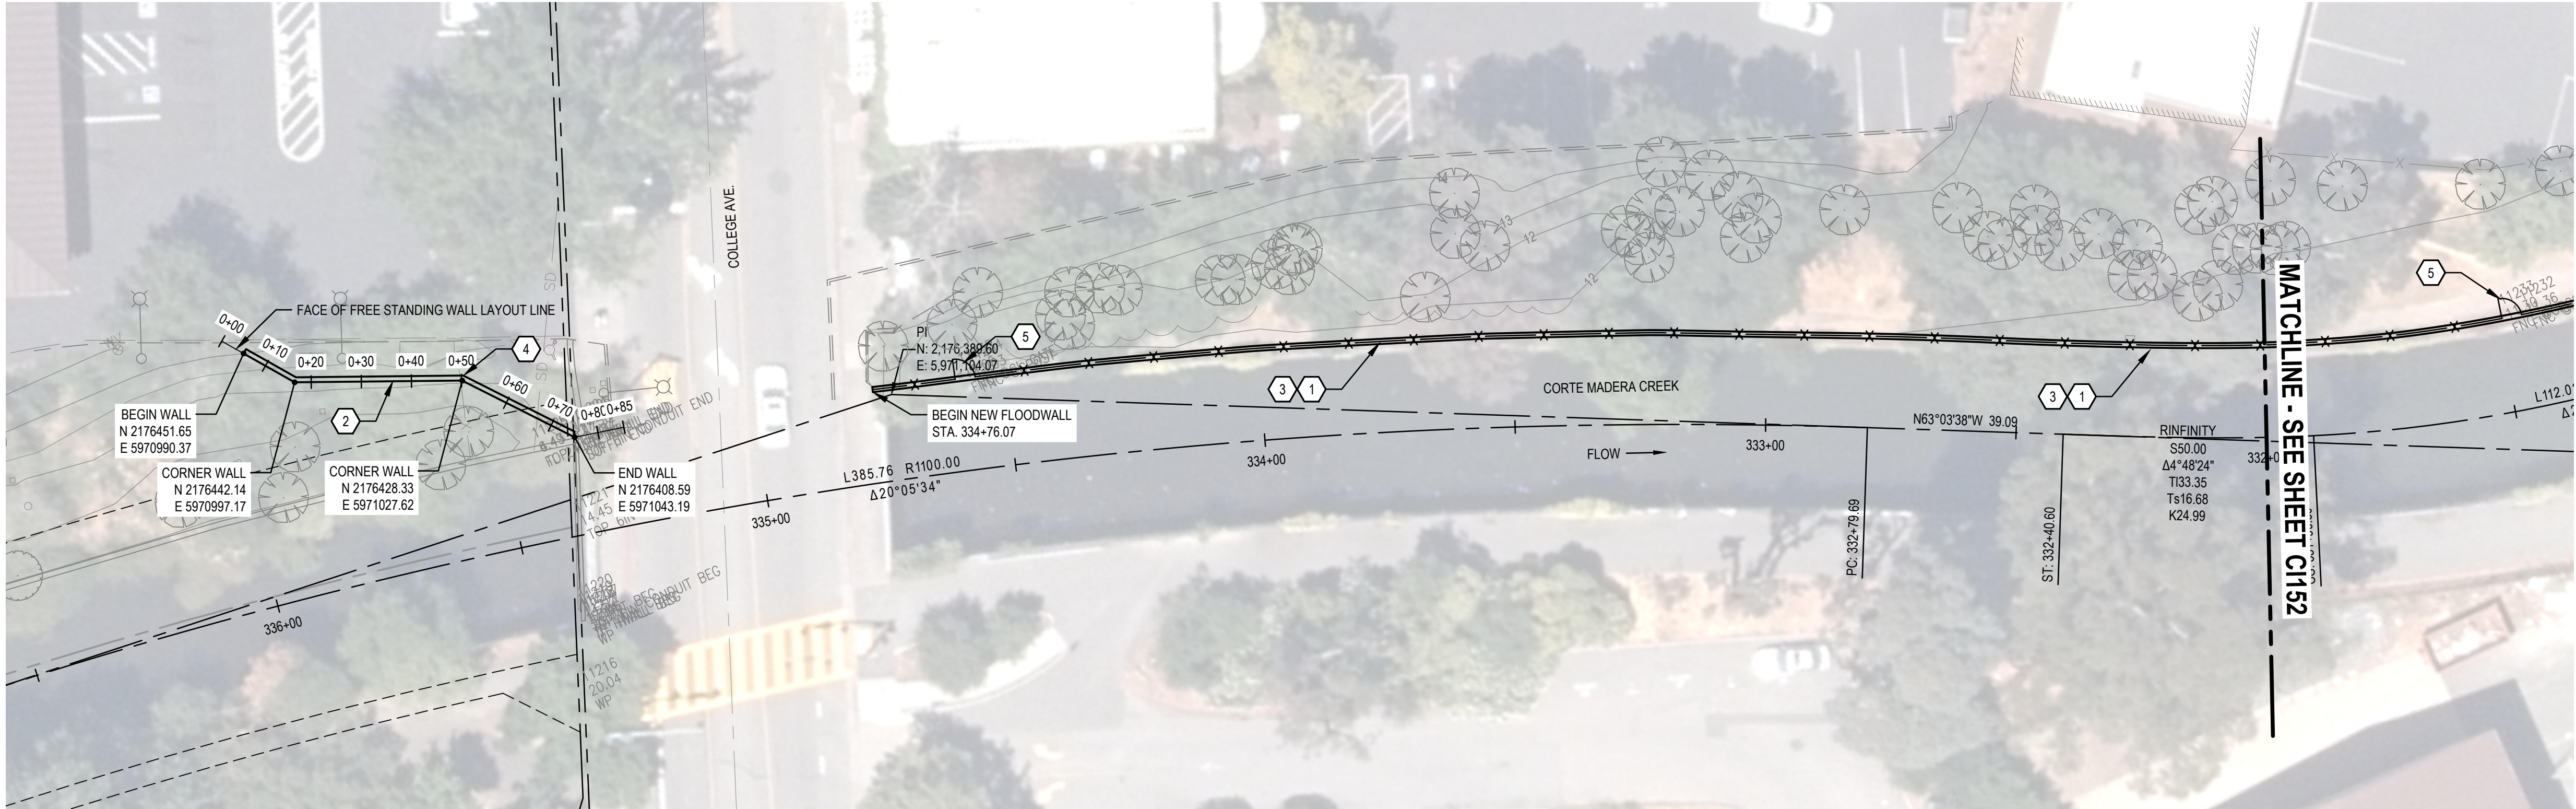



UNIT 2 FLOODWALL - PLAN - STATION 332+00 TO 336+00

SCALE 1" = 20'

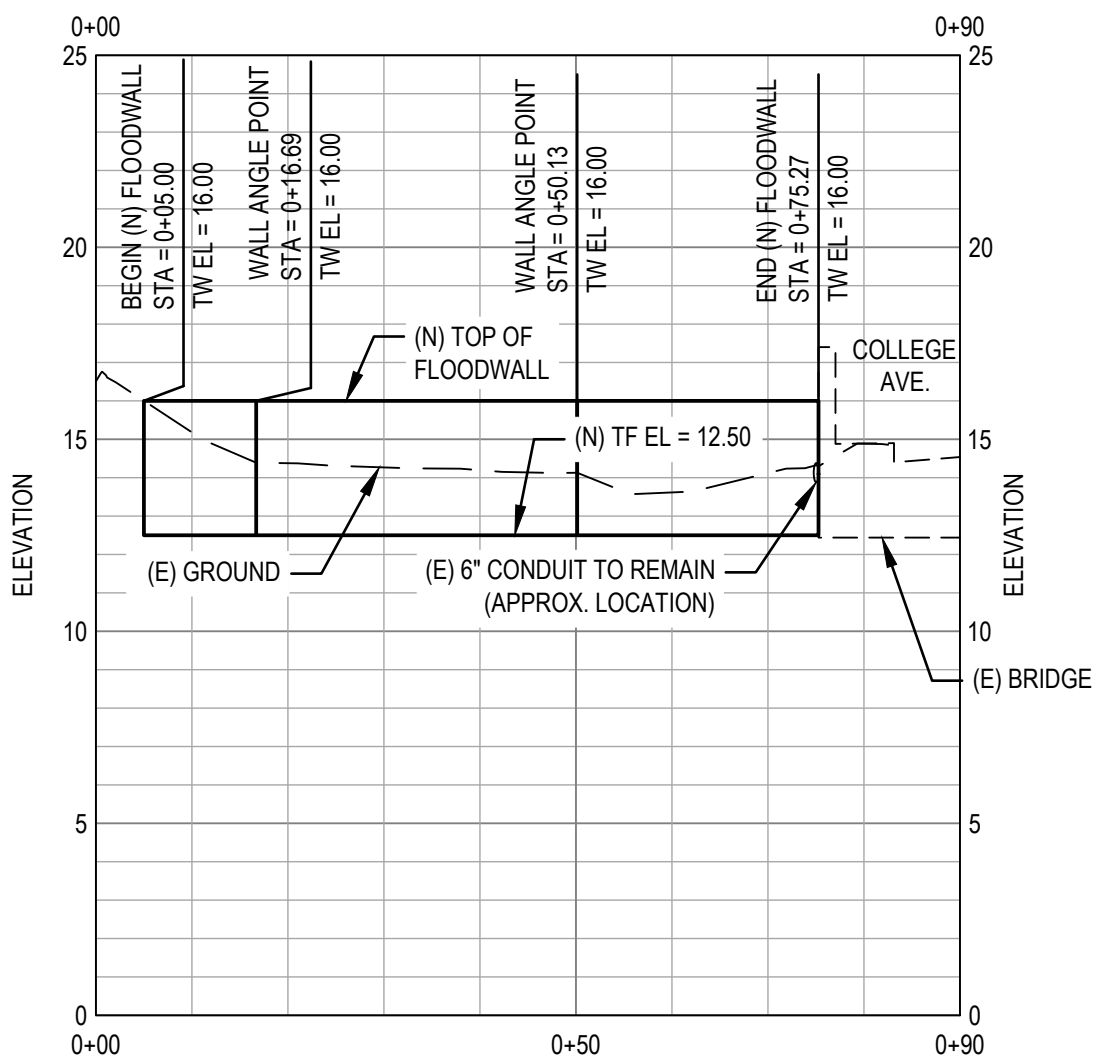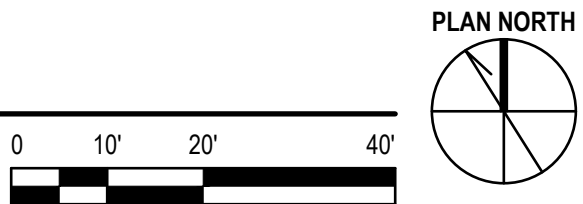

PROFILE - FREE STANDING FLOOD WALL

SCALE: 1" = 20' HORIZ 1"=5' VERT

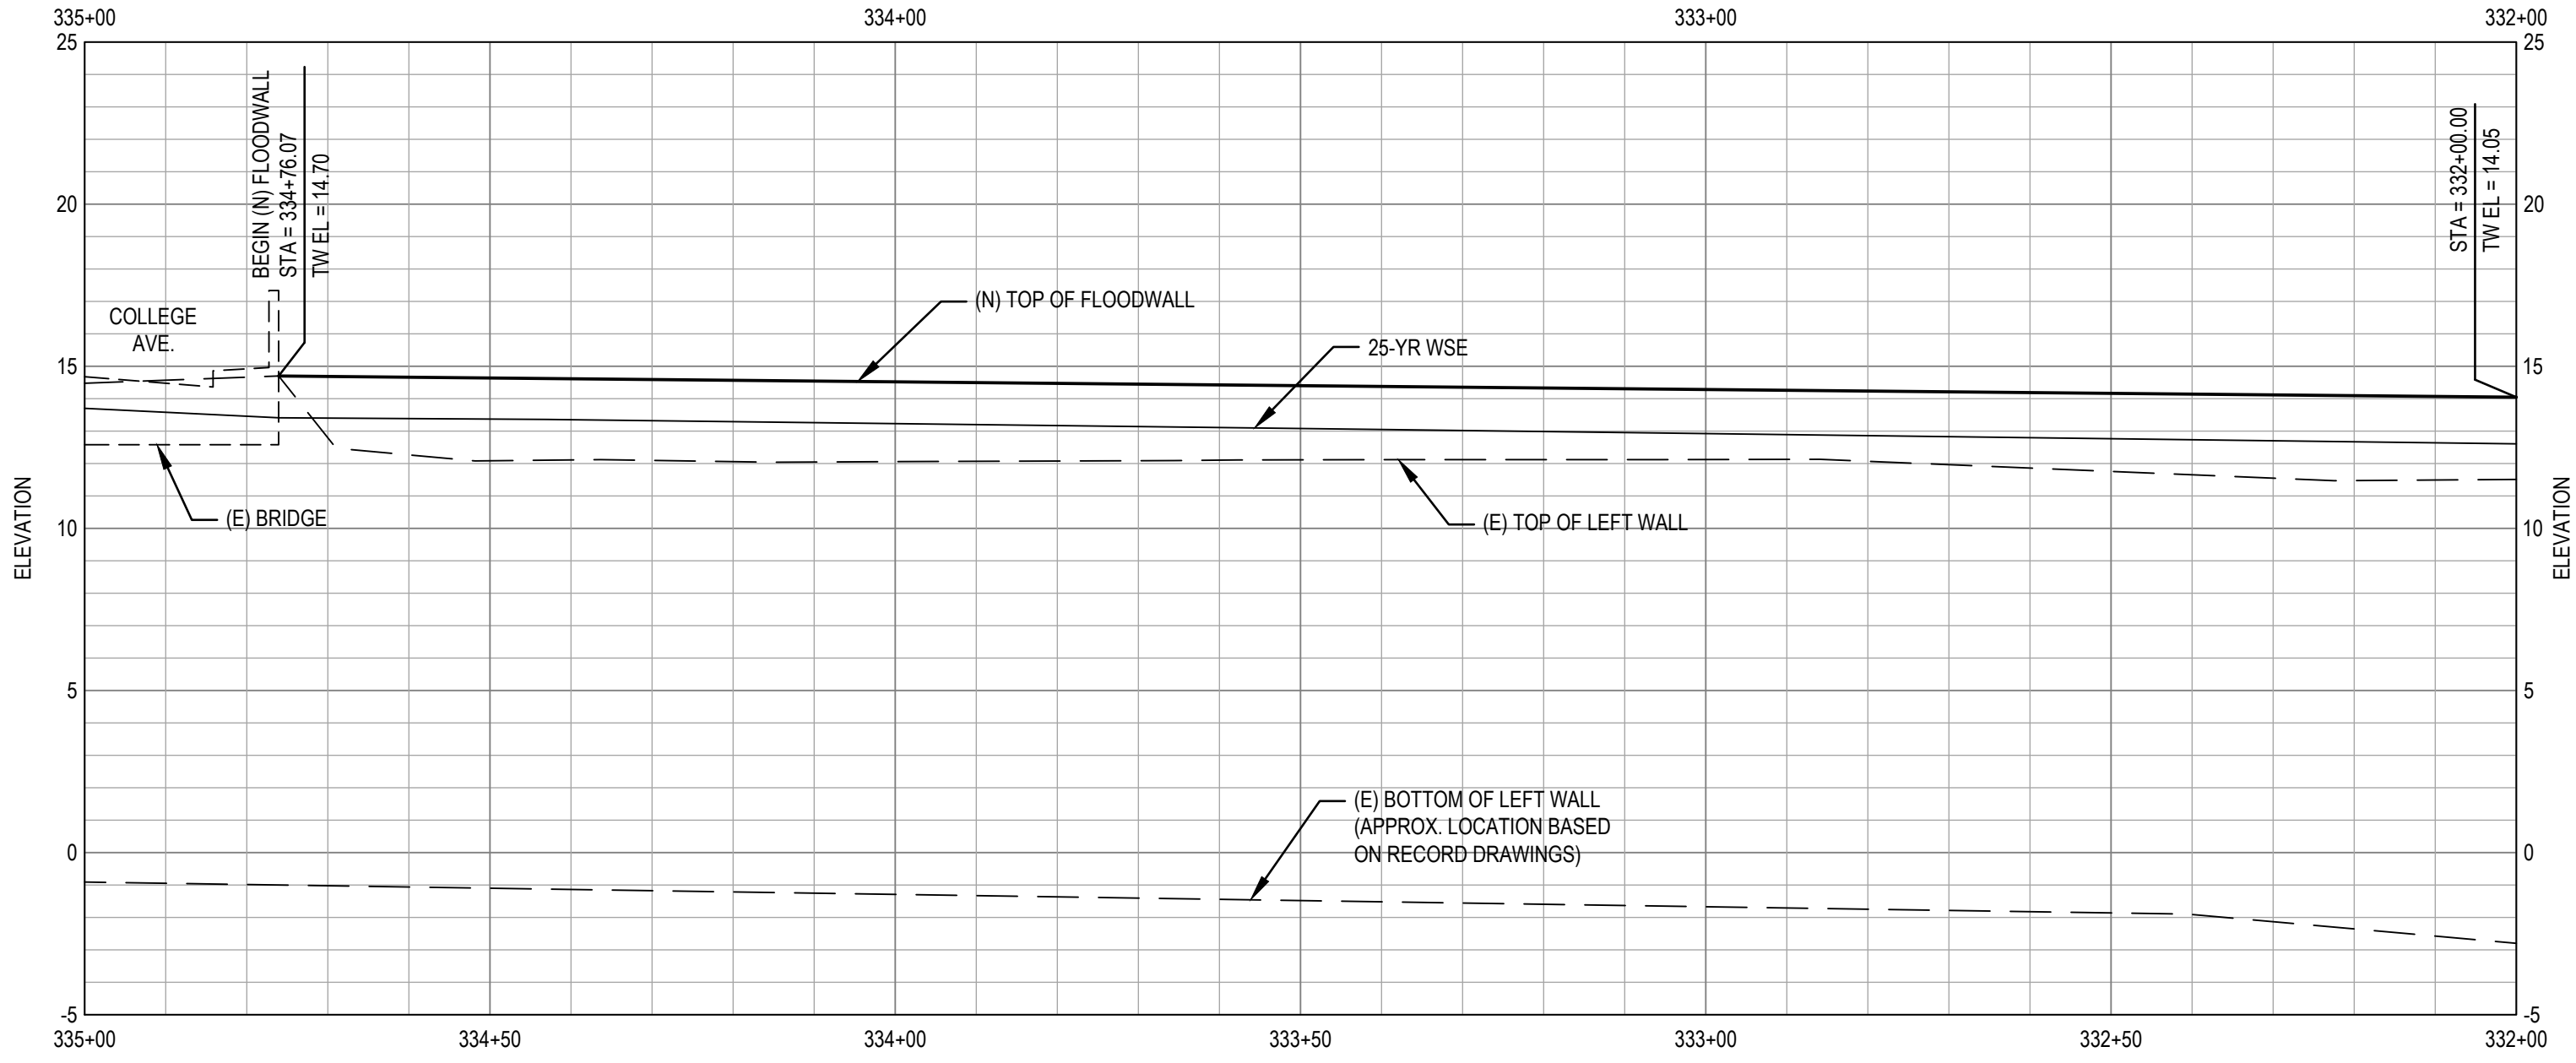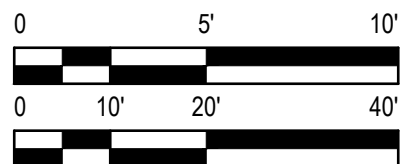

UNIT 2 FLOODWALL - PROFILE - STATION 332+00 TO 336+00

SCALE: 1" = 20' HORIZ 1"=5' VERT




SHEET KEYNOTES

1. CONSTRUCT NEW CONCRETE FLOODWALL ON TOP OF EXISTING CHANNEL WALL PER PROFILE ON THIS SHEET AND DETAIL 2/S-351.
2. CONSTRUCT NEW CONCRETE FREE-STANDING FLOODWALL PER PROFILE ON THIS SHEET AND DETAIL 3/S-351.
3. CONSTRUCT NEW CHAIN LINK FENCE ON TOP OF NEW CONCRETE FLOODWALL EXTENSION. SEE DETAIL SHEET C1501.
4. REMOVE PORTION OF (E) CHAIN LINK FENCE AS NEEDED FOR CONSTRUCTION OF NEW FLOODWALL. REPAIR FENCE IN KIND AFTER COMPLETION OF FLOODWALL.
5. CONSTRUCT NEW PERSONNEL GATE. SEE DETAIL 2/C1501.



WORKING DRAFT 100% DESIGN SUBMITTAL

	</
--	--	----

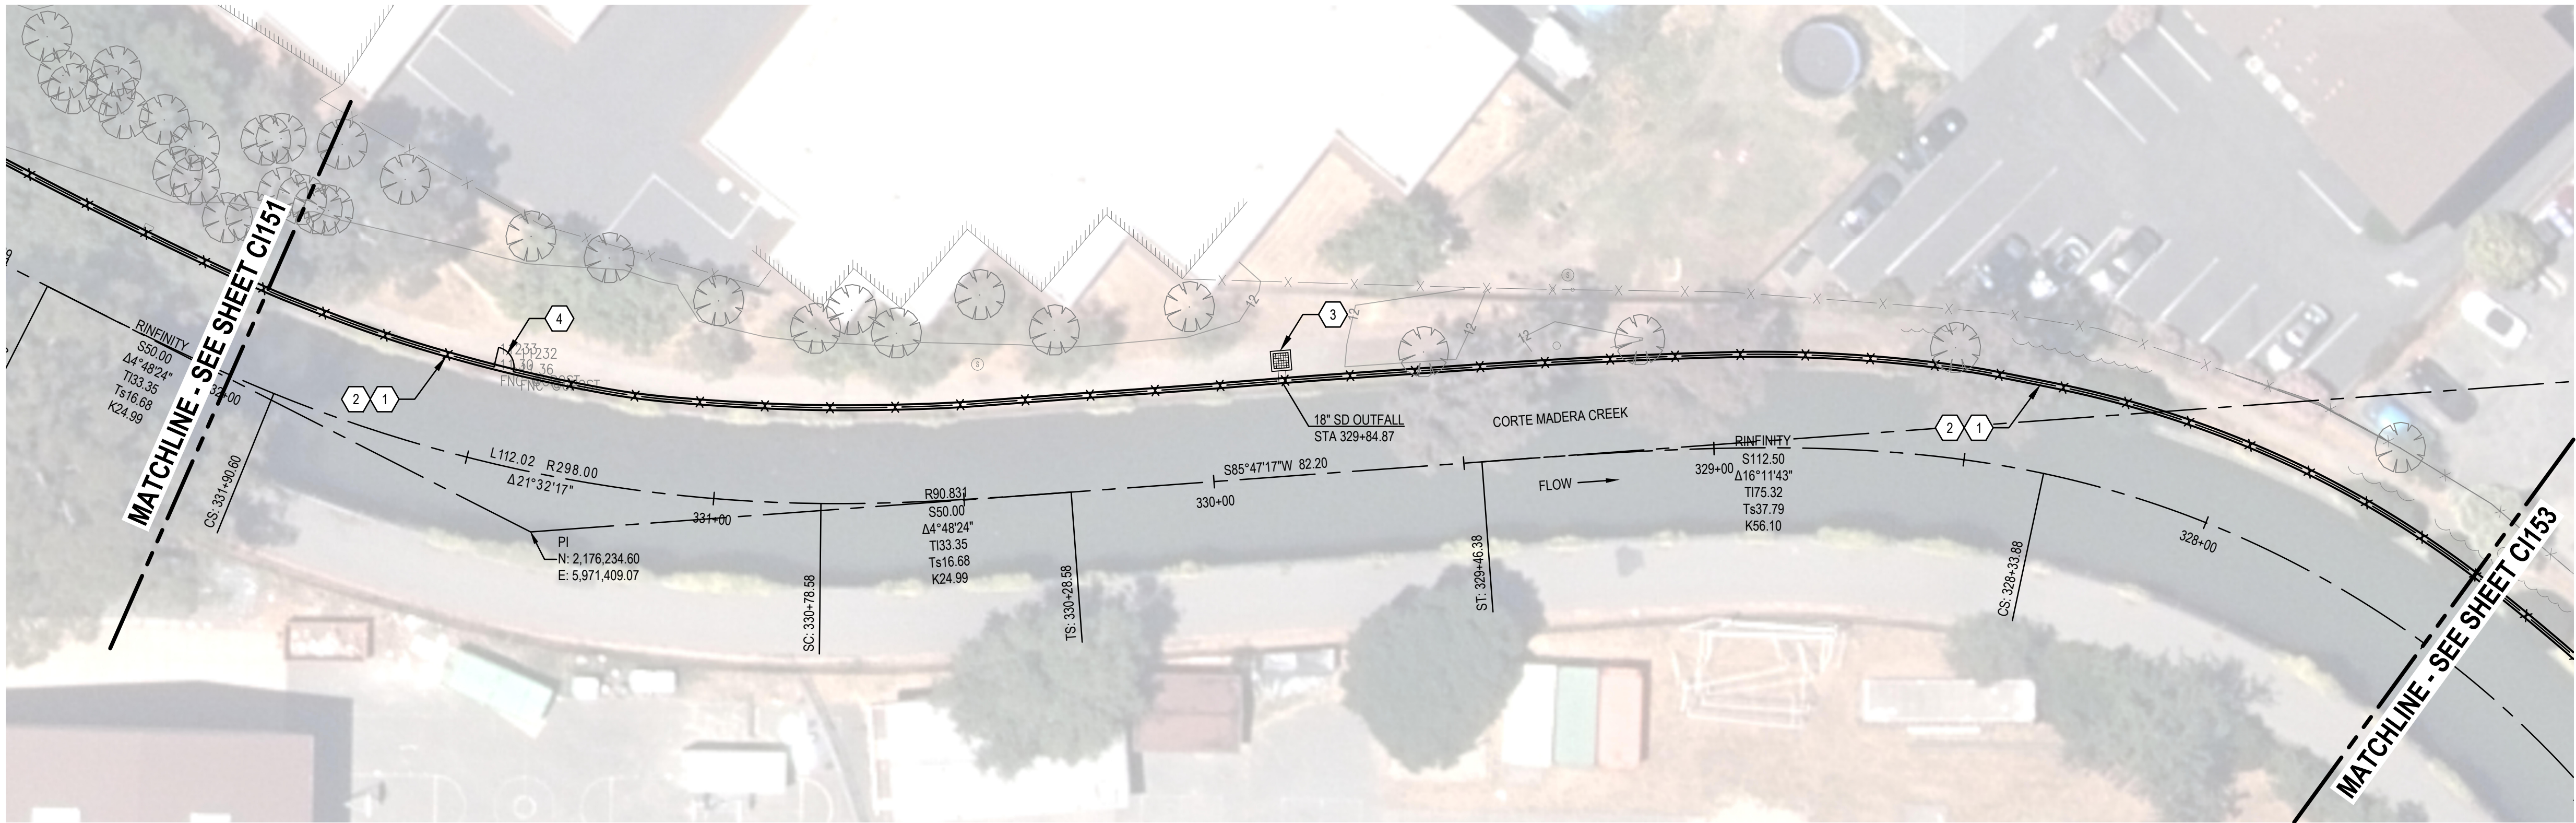

UNIT 2 FLOODWALL - PLAN - STATION 327+50 TO 332+00

SCALE 1" = 20'

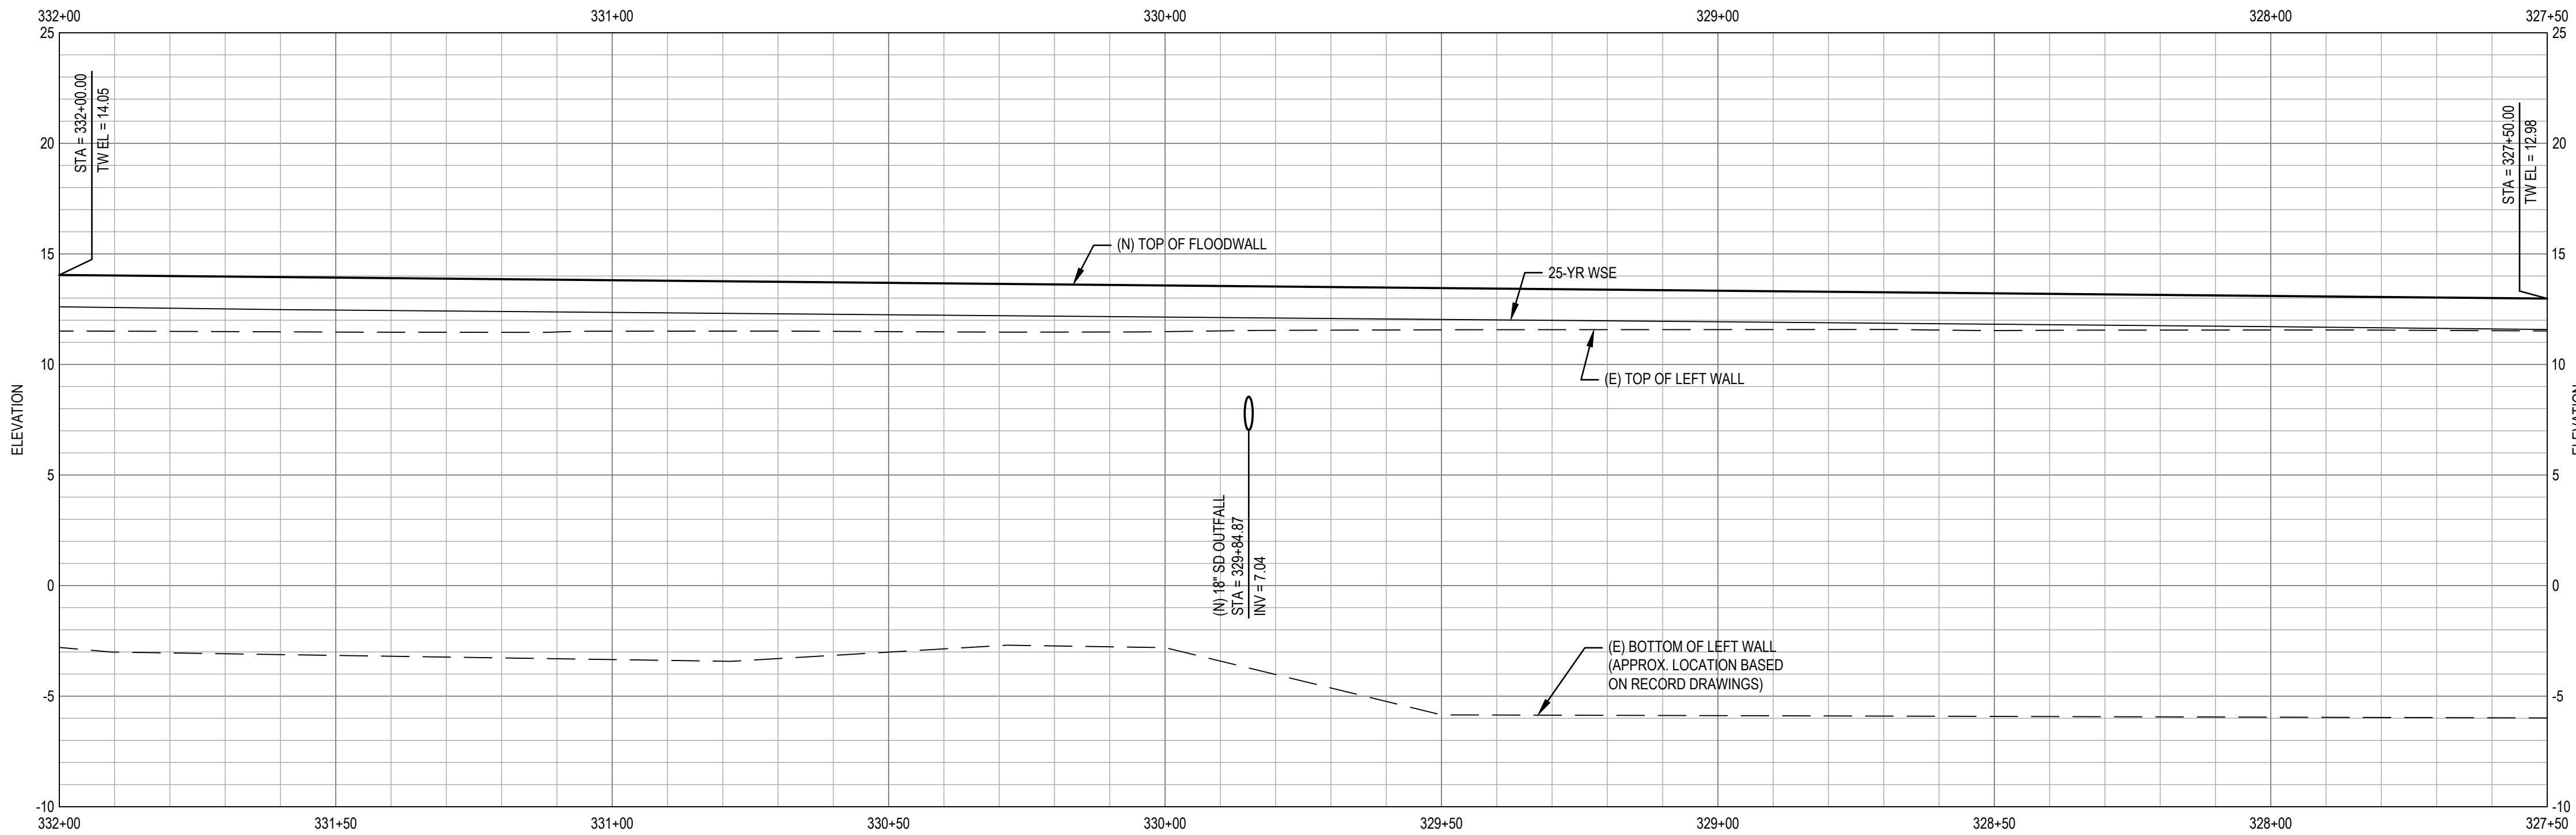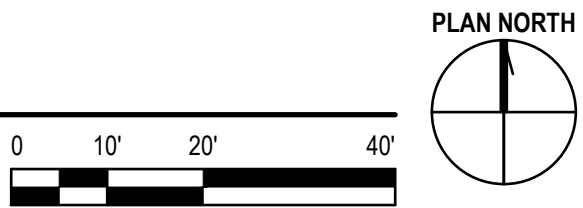

UNIT 2 FLOODWALL - PROFILE - STATION 327+50 TO 332+00

SCALE: 1" = 20' HORIZ 1"=5' VERT



SHEET KEYNOTES

1. CONSTRUCT NEW CONCRETE FLOODWALL ON TOP OF EXISTING CHANNEL WALL PER PROFILE ON THIS SHEET AND DETAIL 2/S-351.
2. CONSTRUCT NEW CHAIN LINK FENCE ON TOP OF NEW CONCRETE FLOODWALL EXTENSION. SEE DETAIL SHEET C1501.
3. INSTALL NEW STORM DRAIN CATCH BASIN WITH BACKFLOW VALVE AND NEW 18" DIA. OUTFALL THROUGH EXISTING CHANNEL WALL. SEE DETAIL 4/C1501.
4. CONSTRUCT NEW PERSONNEL GATE. SEE DETAIL 2/C1501.



WORKING DRAFT 100% DESIGN SUBMITTAL

--	--	



UNIT 2 FLOODWALL - PLAN - STATION 323+00 TO 327+50

SCALE 1" = 20'

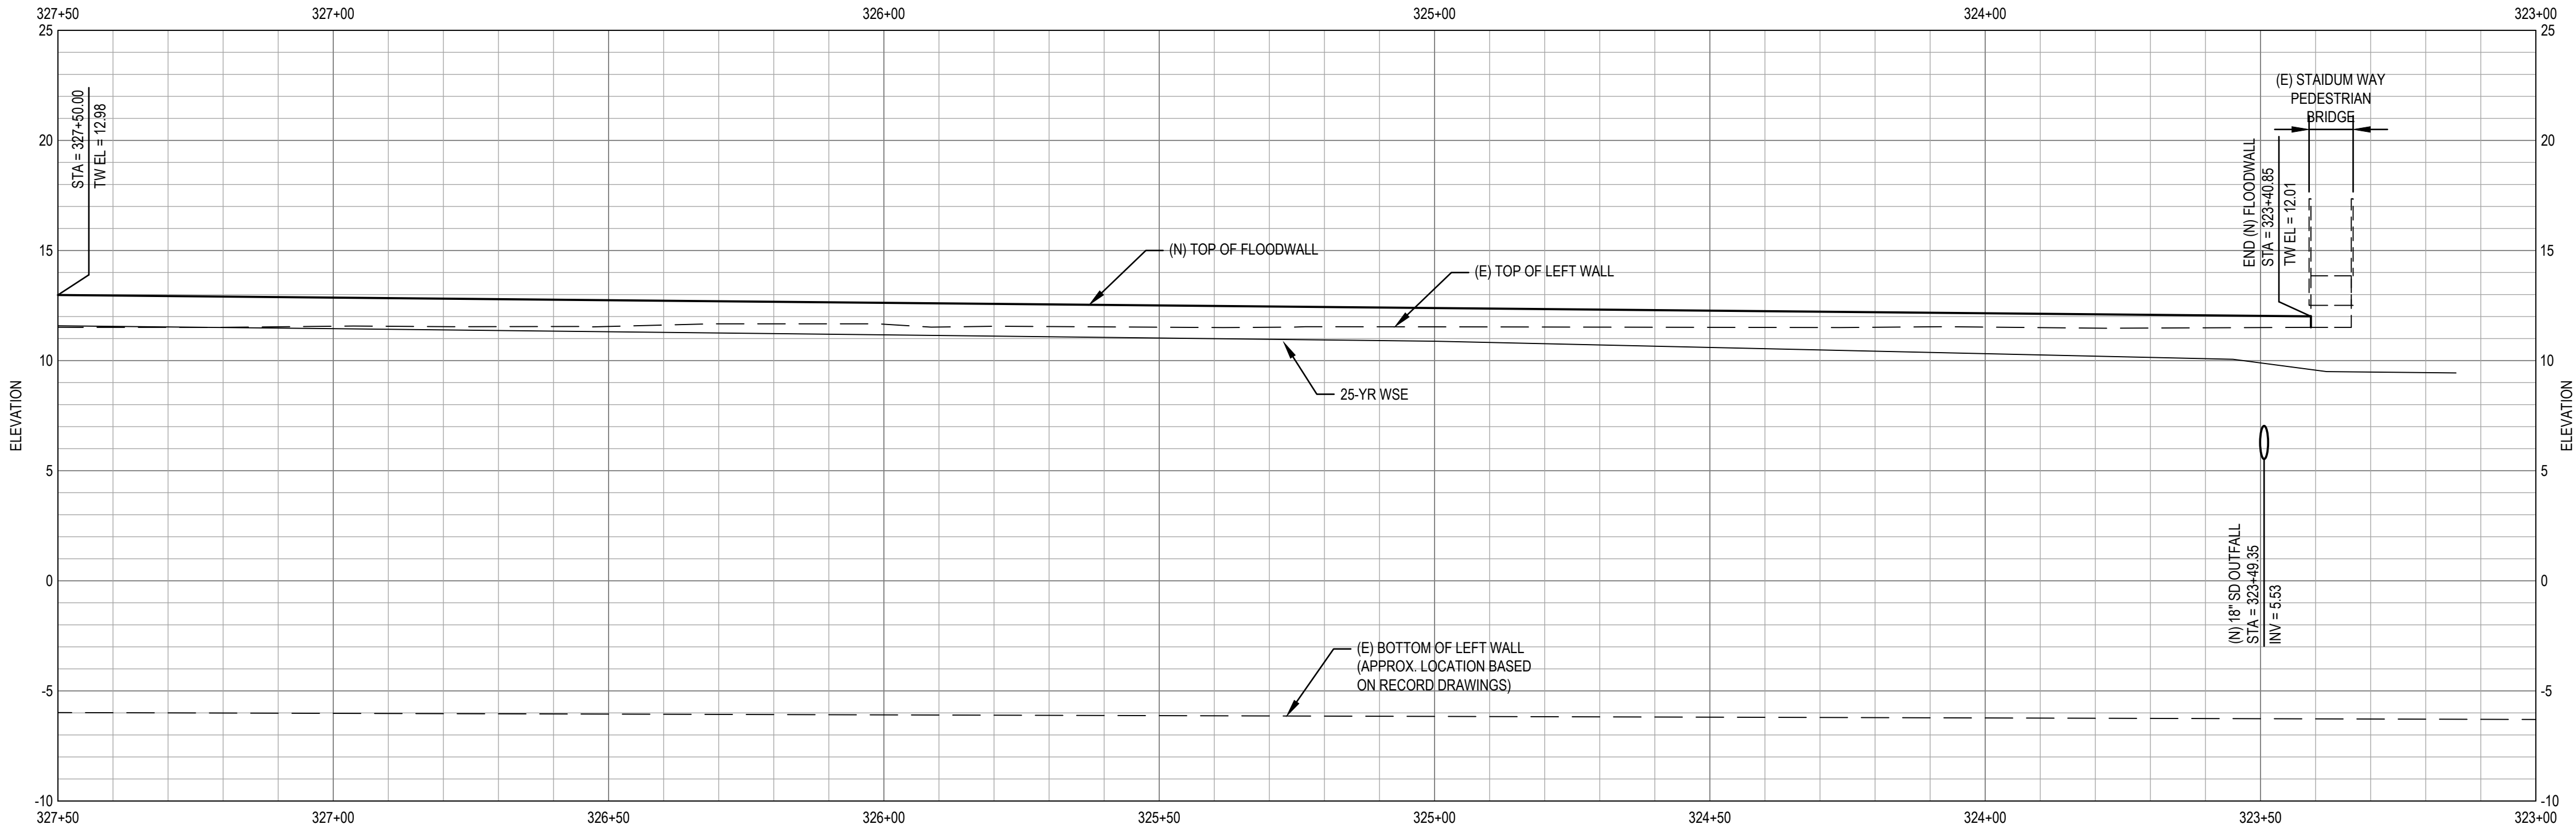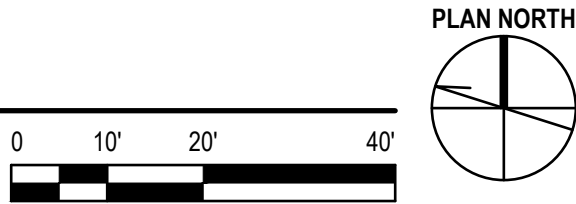

UNIT 2 FLOODWALL - PROFILE - STATION 323+00 TO 327+50

SCALE: 1" = 20' HORIZ 1"=5' VERT




SHEET KEYNOTES


1. CONSTRUCT NEW CONCRETE FLOODWALL ON TOP OF EXISTING CHANNEL WALL PER PROFILE ON THIS SHEET AND DETAIL 2/S-351.
2. CONSTRUCT NEW CHAIN LINK FENCE ON TOP OF NEW CONCRETE FLOODWALL EXTENSION. SEE DETAIL SHEET C1501.
3. INSTALL NEW STORM DRAIN CATCH BASIN WITH BACKFLOW VALVE AND NEW 18" DIA. OUTFALL THROUGH EXISTING CHANNEL WALL. SEE DETAIL 4/C1501.
4. CONSTRUCT NEW PERSONNEL GATE. SEE DETAIL 2/C1501.

WORKING DRAFT 100% DESIGN SUBMITTAL


	</
--	--	----

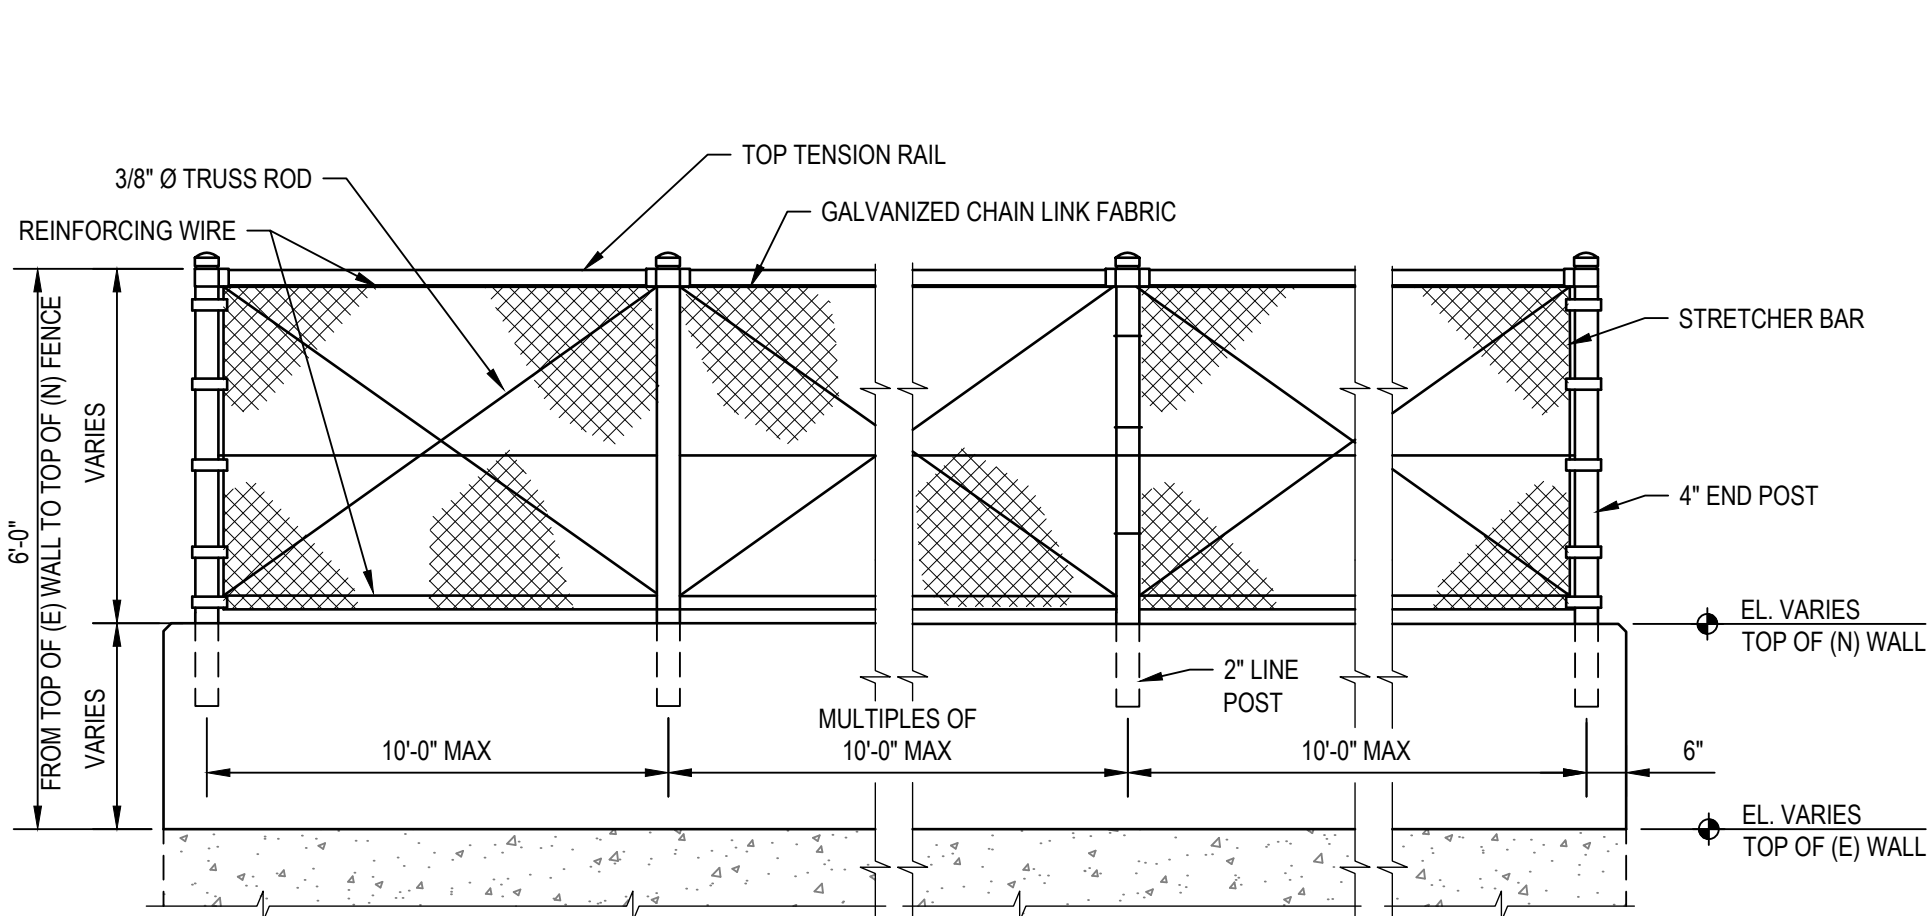


1 CHAIN LINK FENCE ELEVATOIN
NOT TO SCALE

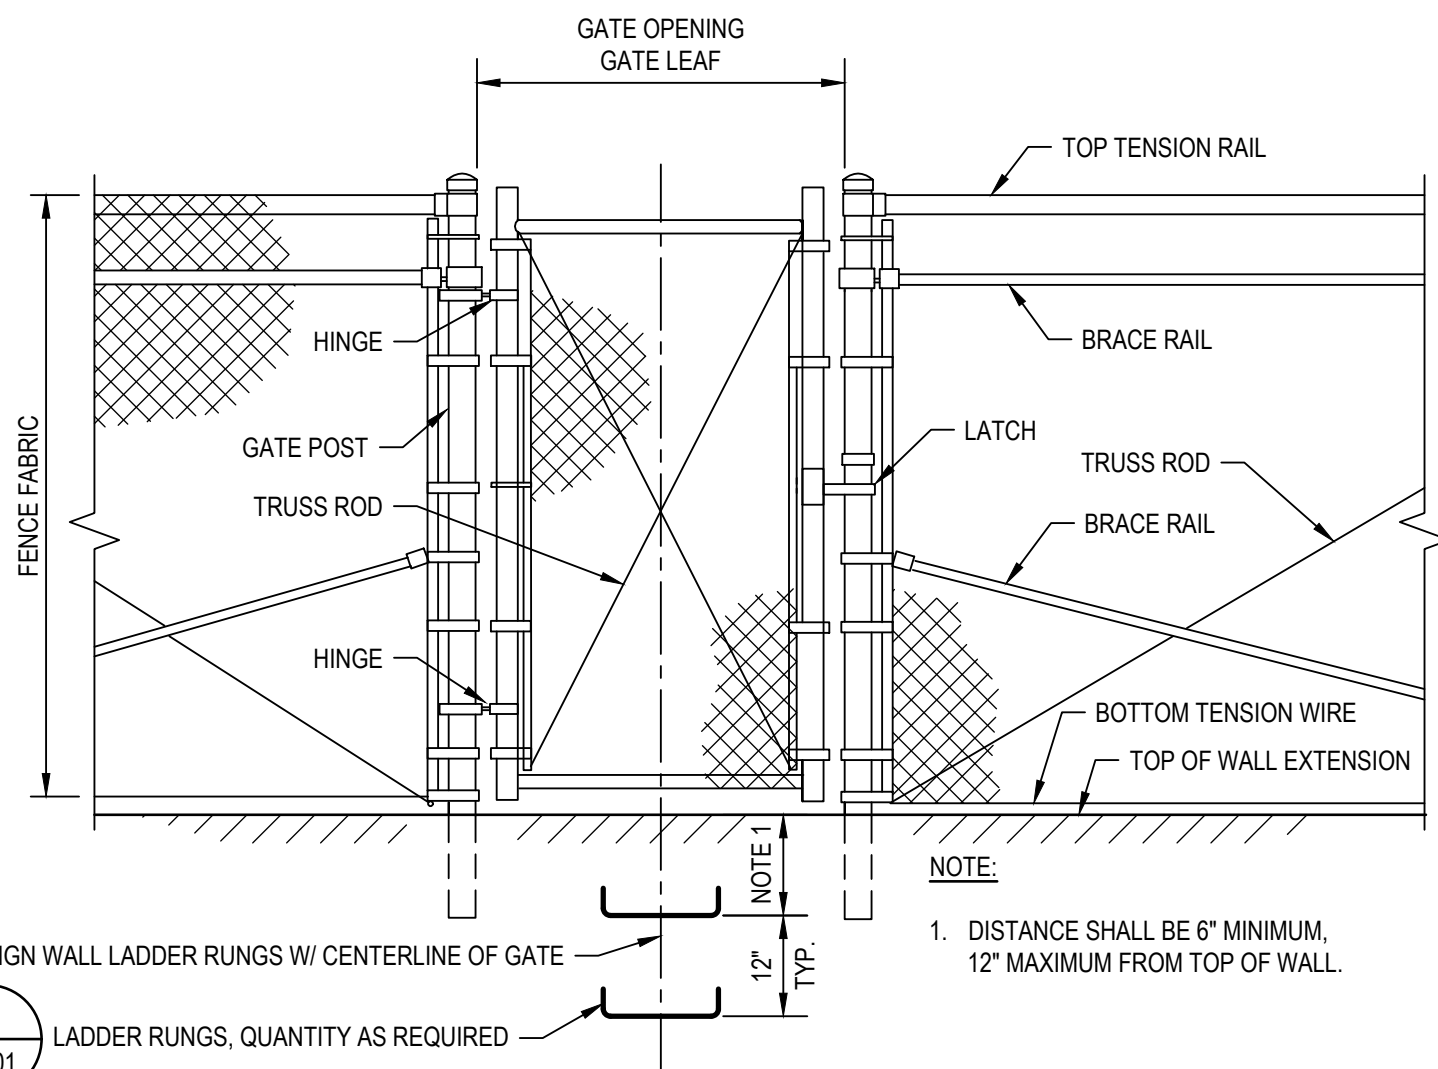

2 PERSONNEL GATE
NOT TO SCALE

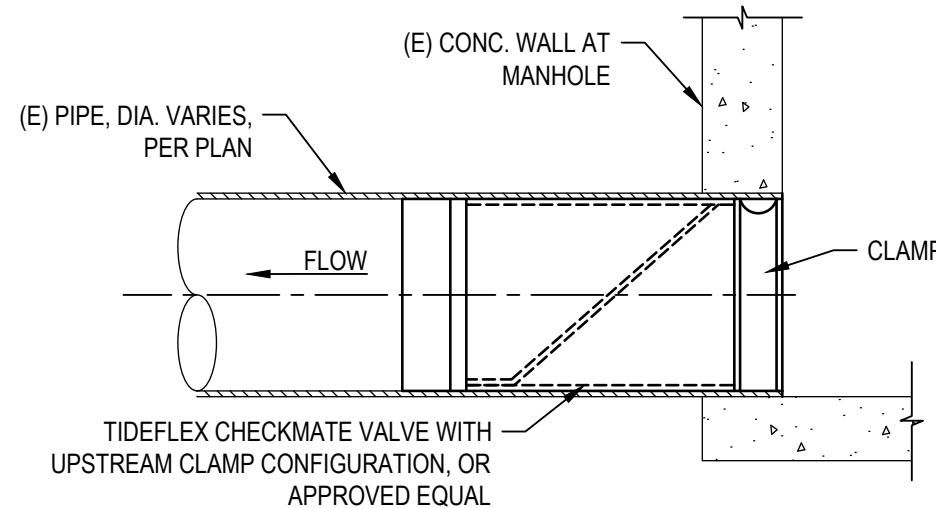


6 IN-LINE CHECK VALVE - UPSTREAM CLAMP
NOT TO SCALE

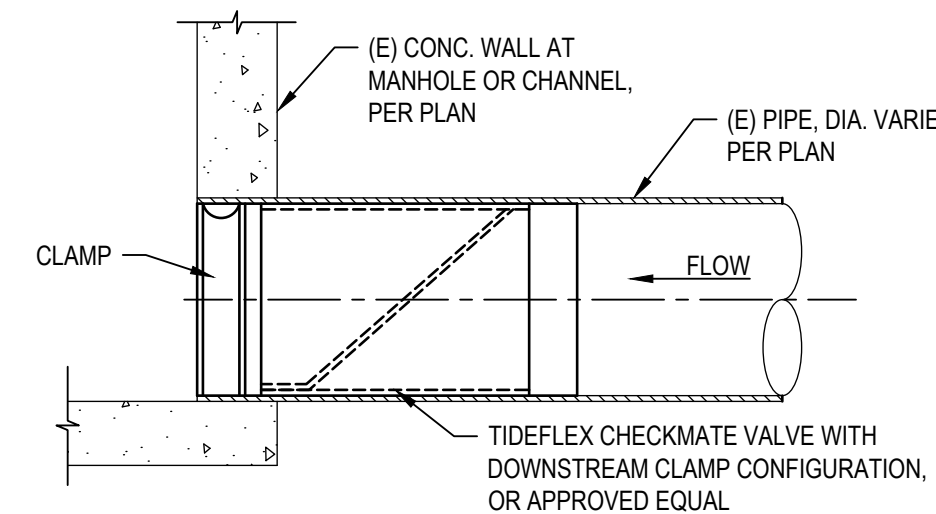


5 IN-LINE CHECK VALVE - DOWNSTREAM CLAMP
NOT TO SCALE

CHAINLINK FENCE DETAIL NOTES


- SEE STRUCTURAL DRAWINGS FOR ACCESS RAMP CONCRETE WALL DETAIL.
- BOTTOM RAIL: MAY BE ADDED FOR SECURITY. IT SHALL BE INSTALLED APPROXIMATELY 3-INCHES ABOVE FINISH GRADE (A MINIMUM OF 2-INCHES AND A MAXIMUM OF 4-INCHES). HARDWARE SHALL BE WELDED OR SHOT NAILED TO POSTS AND RAILS IN ORDER TO SECURE IN PLACE. ATTACH FABRIC TO NEW BOTTOM RAIL TO ELIMINATE POSSIBILITY OF PEELING UP FABRIC.
- FABRIC: ZINC OR ALUMINUM-COATED STEEL WIRE CHAIN LINK WITH MESH OPENINGS NOT LARGER THAN TWO INCHES PER SIDE AND A TWISTED AND BARBED SELVAGE AT TOP AND BOTTOM IN ACCORDANCE WITH THE SPECIFICATIONS. UTILIZE 6-GAUGE FOR BASE PERIMETER OR HEIGHTENED SECURITY ZONES AND 9-GAUGE FOR BASE INTERIOR OR WHEN JOINING AN EXISTING FENCE WHICH IS ALREADY 9-GAUGE.
- FABRIC TIES: ONLY 12-GAUGE STEEL TIES SHALL BE USED. COATING OR PLATING WILL BE ELECTROLYTICALLY COMPATIBLE WITH THE FENCE FABRIC TO INHIBIT CORROSION.
- REINFORCEMENT: TENSION WIRES SHALL BE INSTALLED AND INTERWOVEN (OR AFFIXED WITH FABRIC TIES) ALONG THE TOP AND BOTTOM OF THE FENCE FOR STABILIZATION OF THE FENCE FABRIC.
- FENCE HEIGHT: CHAIN LINK FABRIC SHALL BE 6-FOOT HIGH.
- GROUND CLEARANCE: BOTTOM OF THE FENCE FABRIC SHALL BE WITHIN TWO-INCHES OF FIRM SOIL.
- FENCE POSTS AND FOUNDATIONS: SHALL BE ASTM F1043 OR F1083 ROUND PIPE OR SQUARE TUBE AND SHALL BE GALVANIZED IN ACCORDANCE WITH THE SPECIFICATIONS. FENCE POST SPACING AND SIZE (DIAMETER) SHALL BE DETERMINED IN ACCORDANCE WITH CHAIN LINK FENCE MANUFACTURERS' INSTITUTE (WLG 2445). SPACING SHALL NOT EXCEED 10'-0" O.C. SIZE (DIAMETER) SHALL NOT BE LESS THAN THAT SPECIFIED.

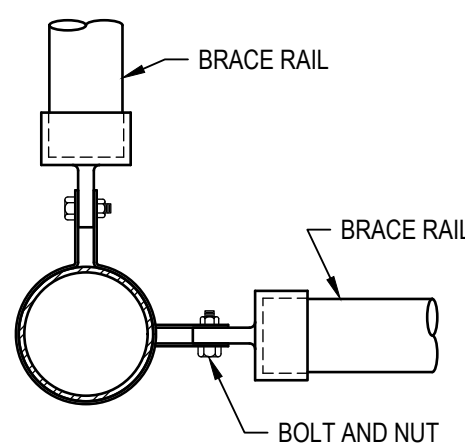

PLAN

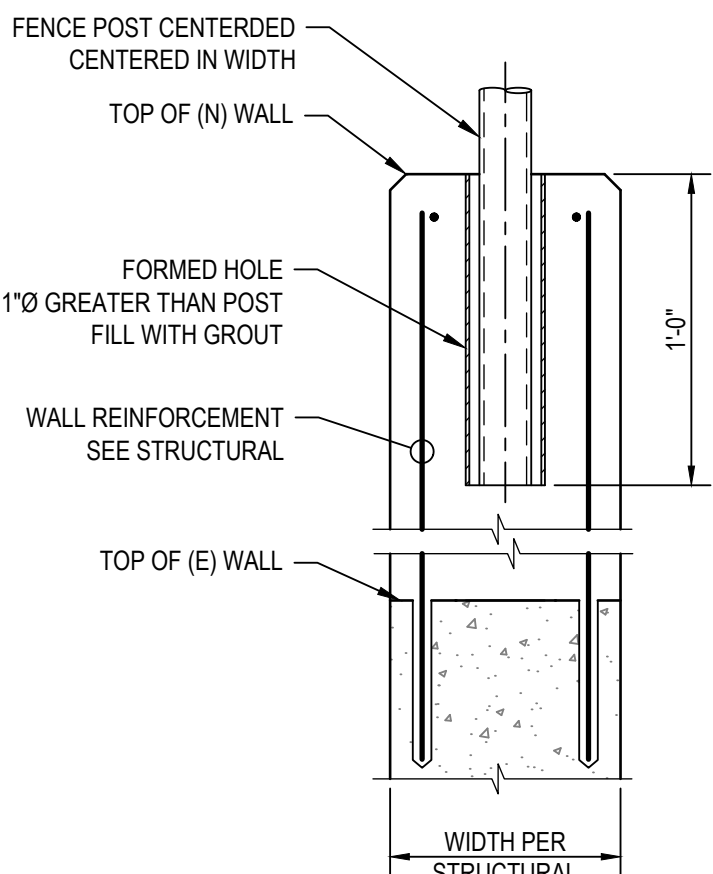


POST BASE CONNECTION

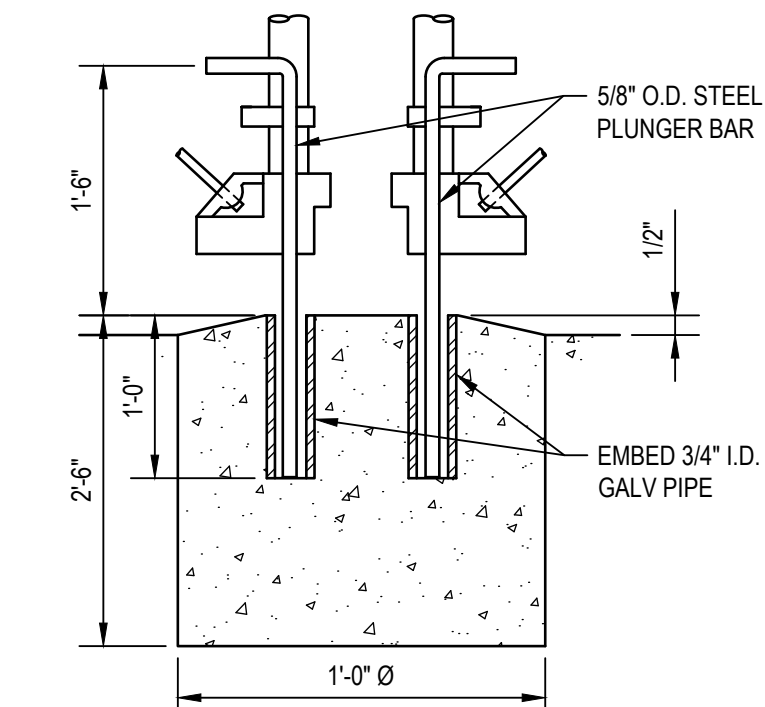


- NOTE:
- PROVIDE ADDITIONAL 12" FOOTING AND 3/4" I.D. GALVANIZED PIPE FOR PLUNGER BAR TO SECURE EACH GATE IN OPEN POSITION.


GATE PLUNGER BAR

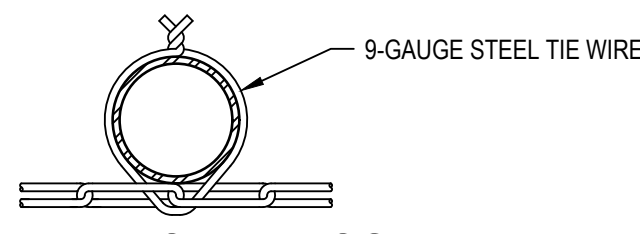


PLAN - ROUND POST

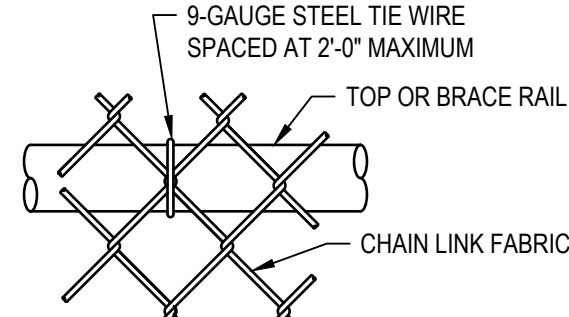


TOP OR BRACE RAIL ATTACHMENT

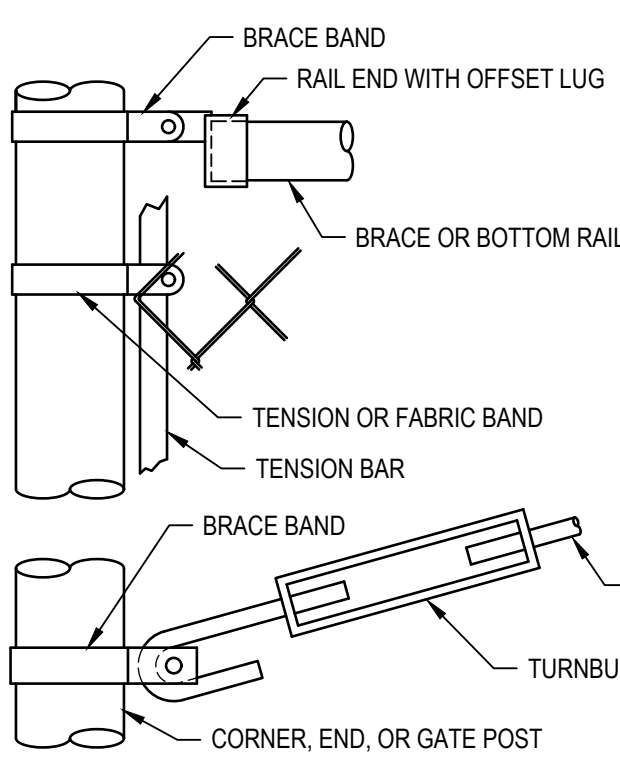


ELEVATION

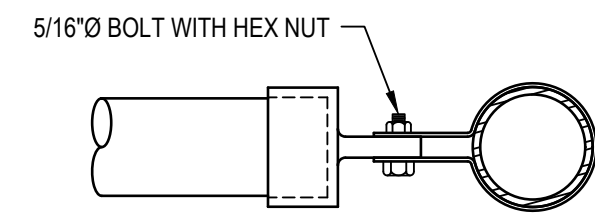


PLAN - ROUND POST

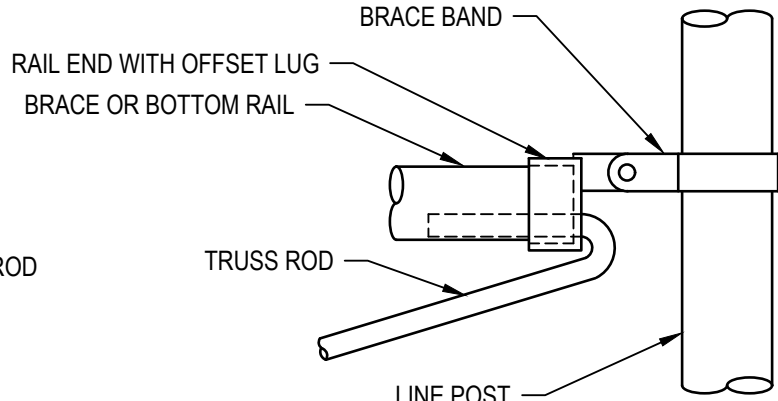


ELEVATION - ROUND POST

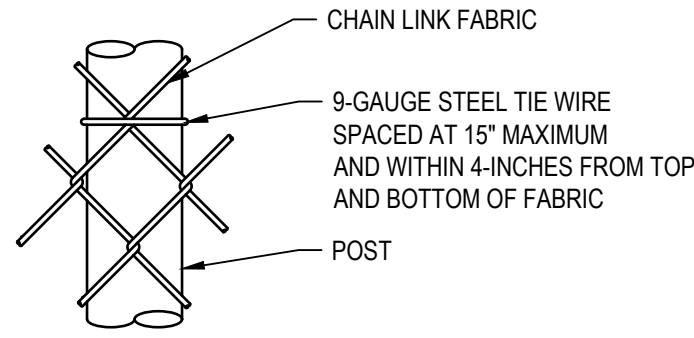


ELEVATION - ROUND POST

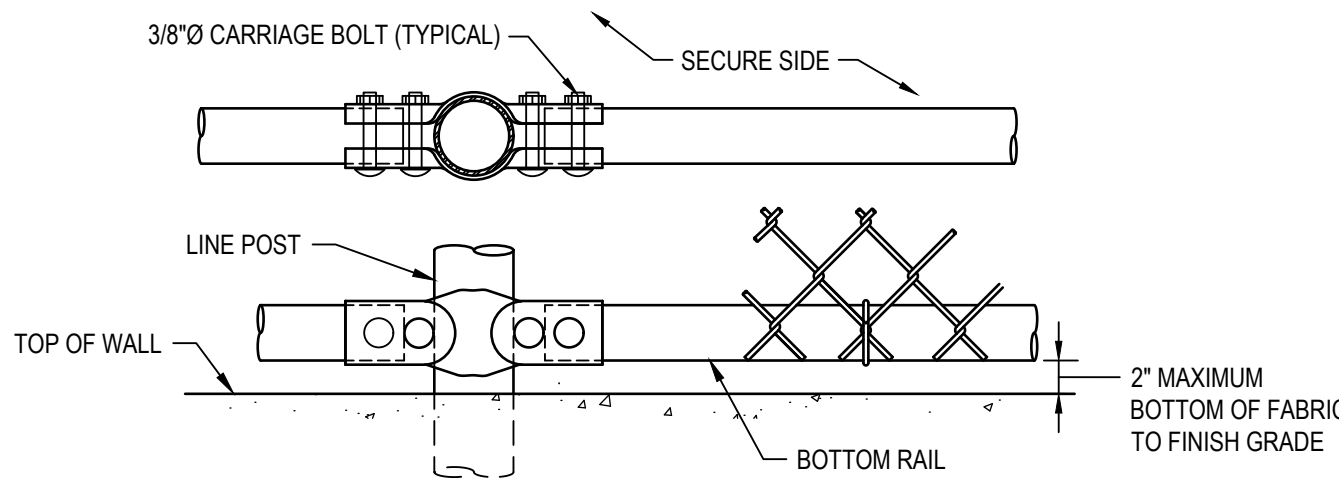

BOTTOM RAIL OPTION

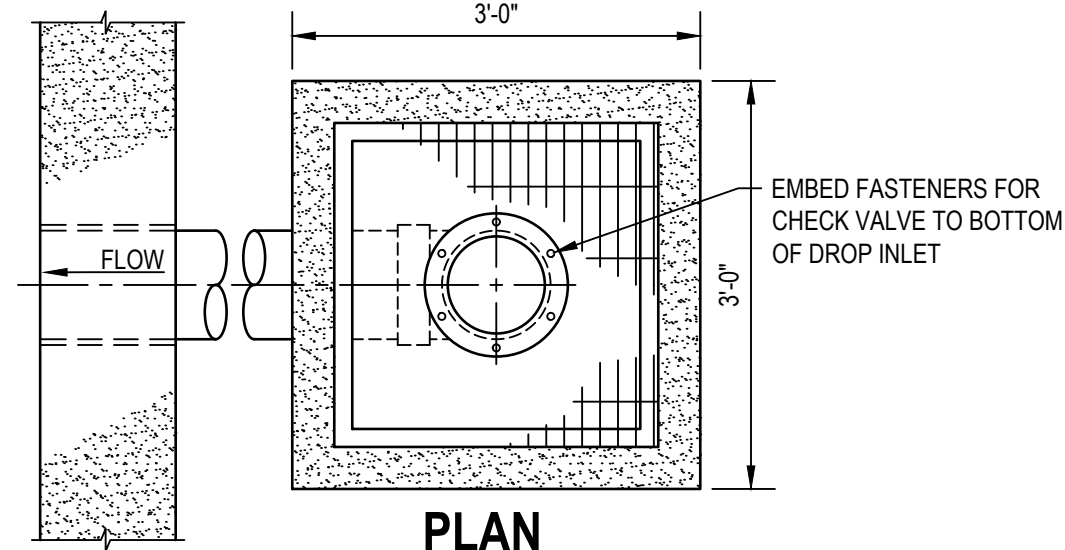


PLAN

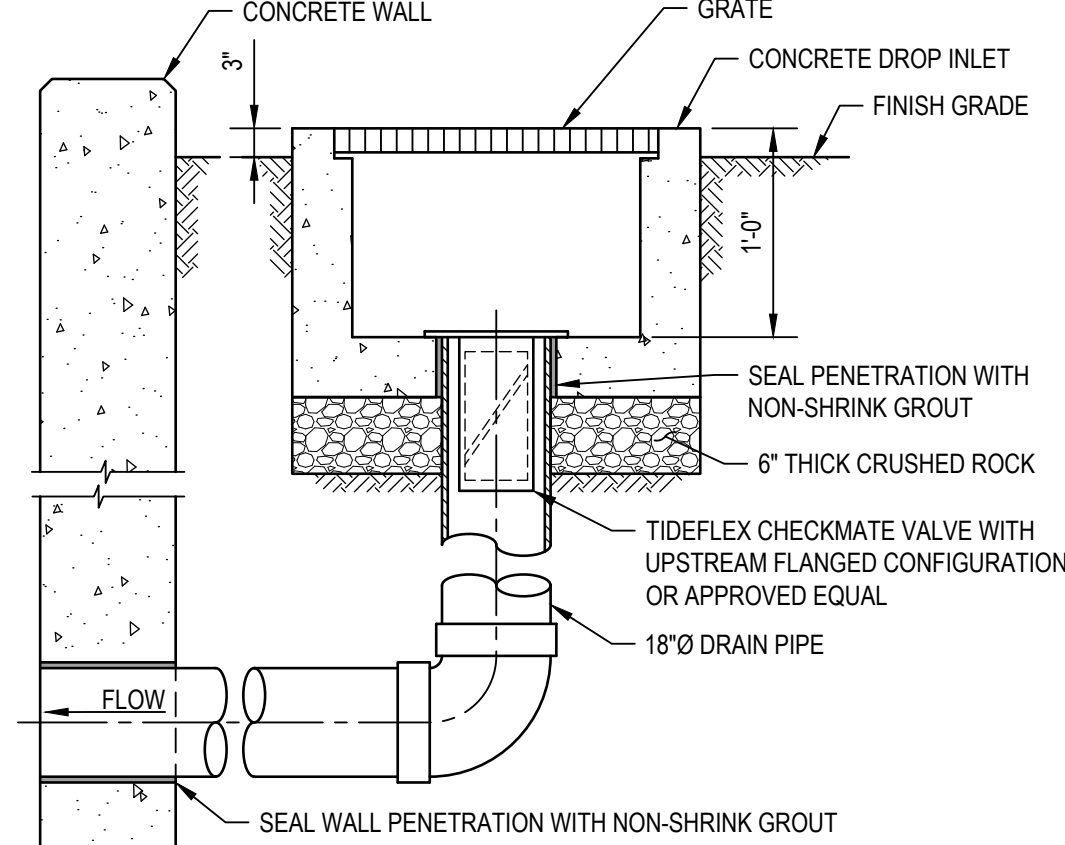

ELEVATION

4 STORM DRAIN DROP INLET
NOT TO SCALE

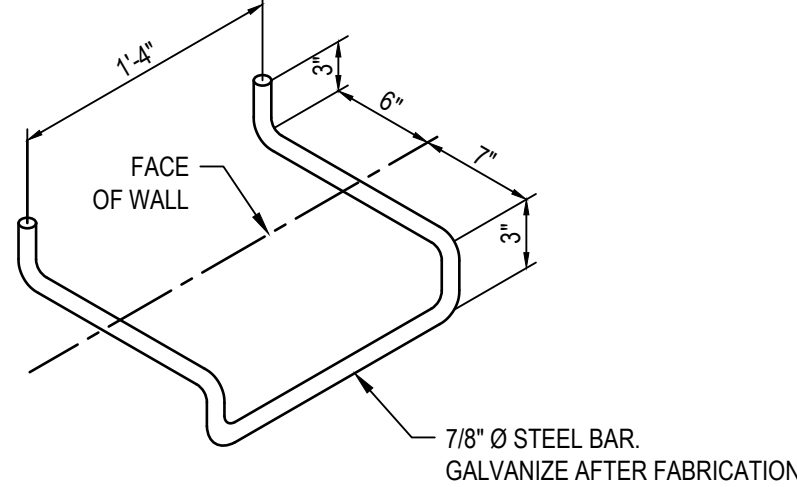

7 WALL LADDER RUNG
NOT TO SCALE

WORKING DRAFT 100% DESIGN SUBMITTAL

--	--	